


A1 SIZE - 594 x 841 mm  
 LAST SAVE: 2012/02/17 - 10:45am  
 PATH: R:\DRAWINGS\WATER POLLUTION CONTROL CENTRE\SEP\DRAWINGS CONVERTED BY SNC LAVALIN\1-0102P-A0006-001-010.dwg

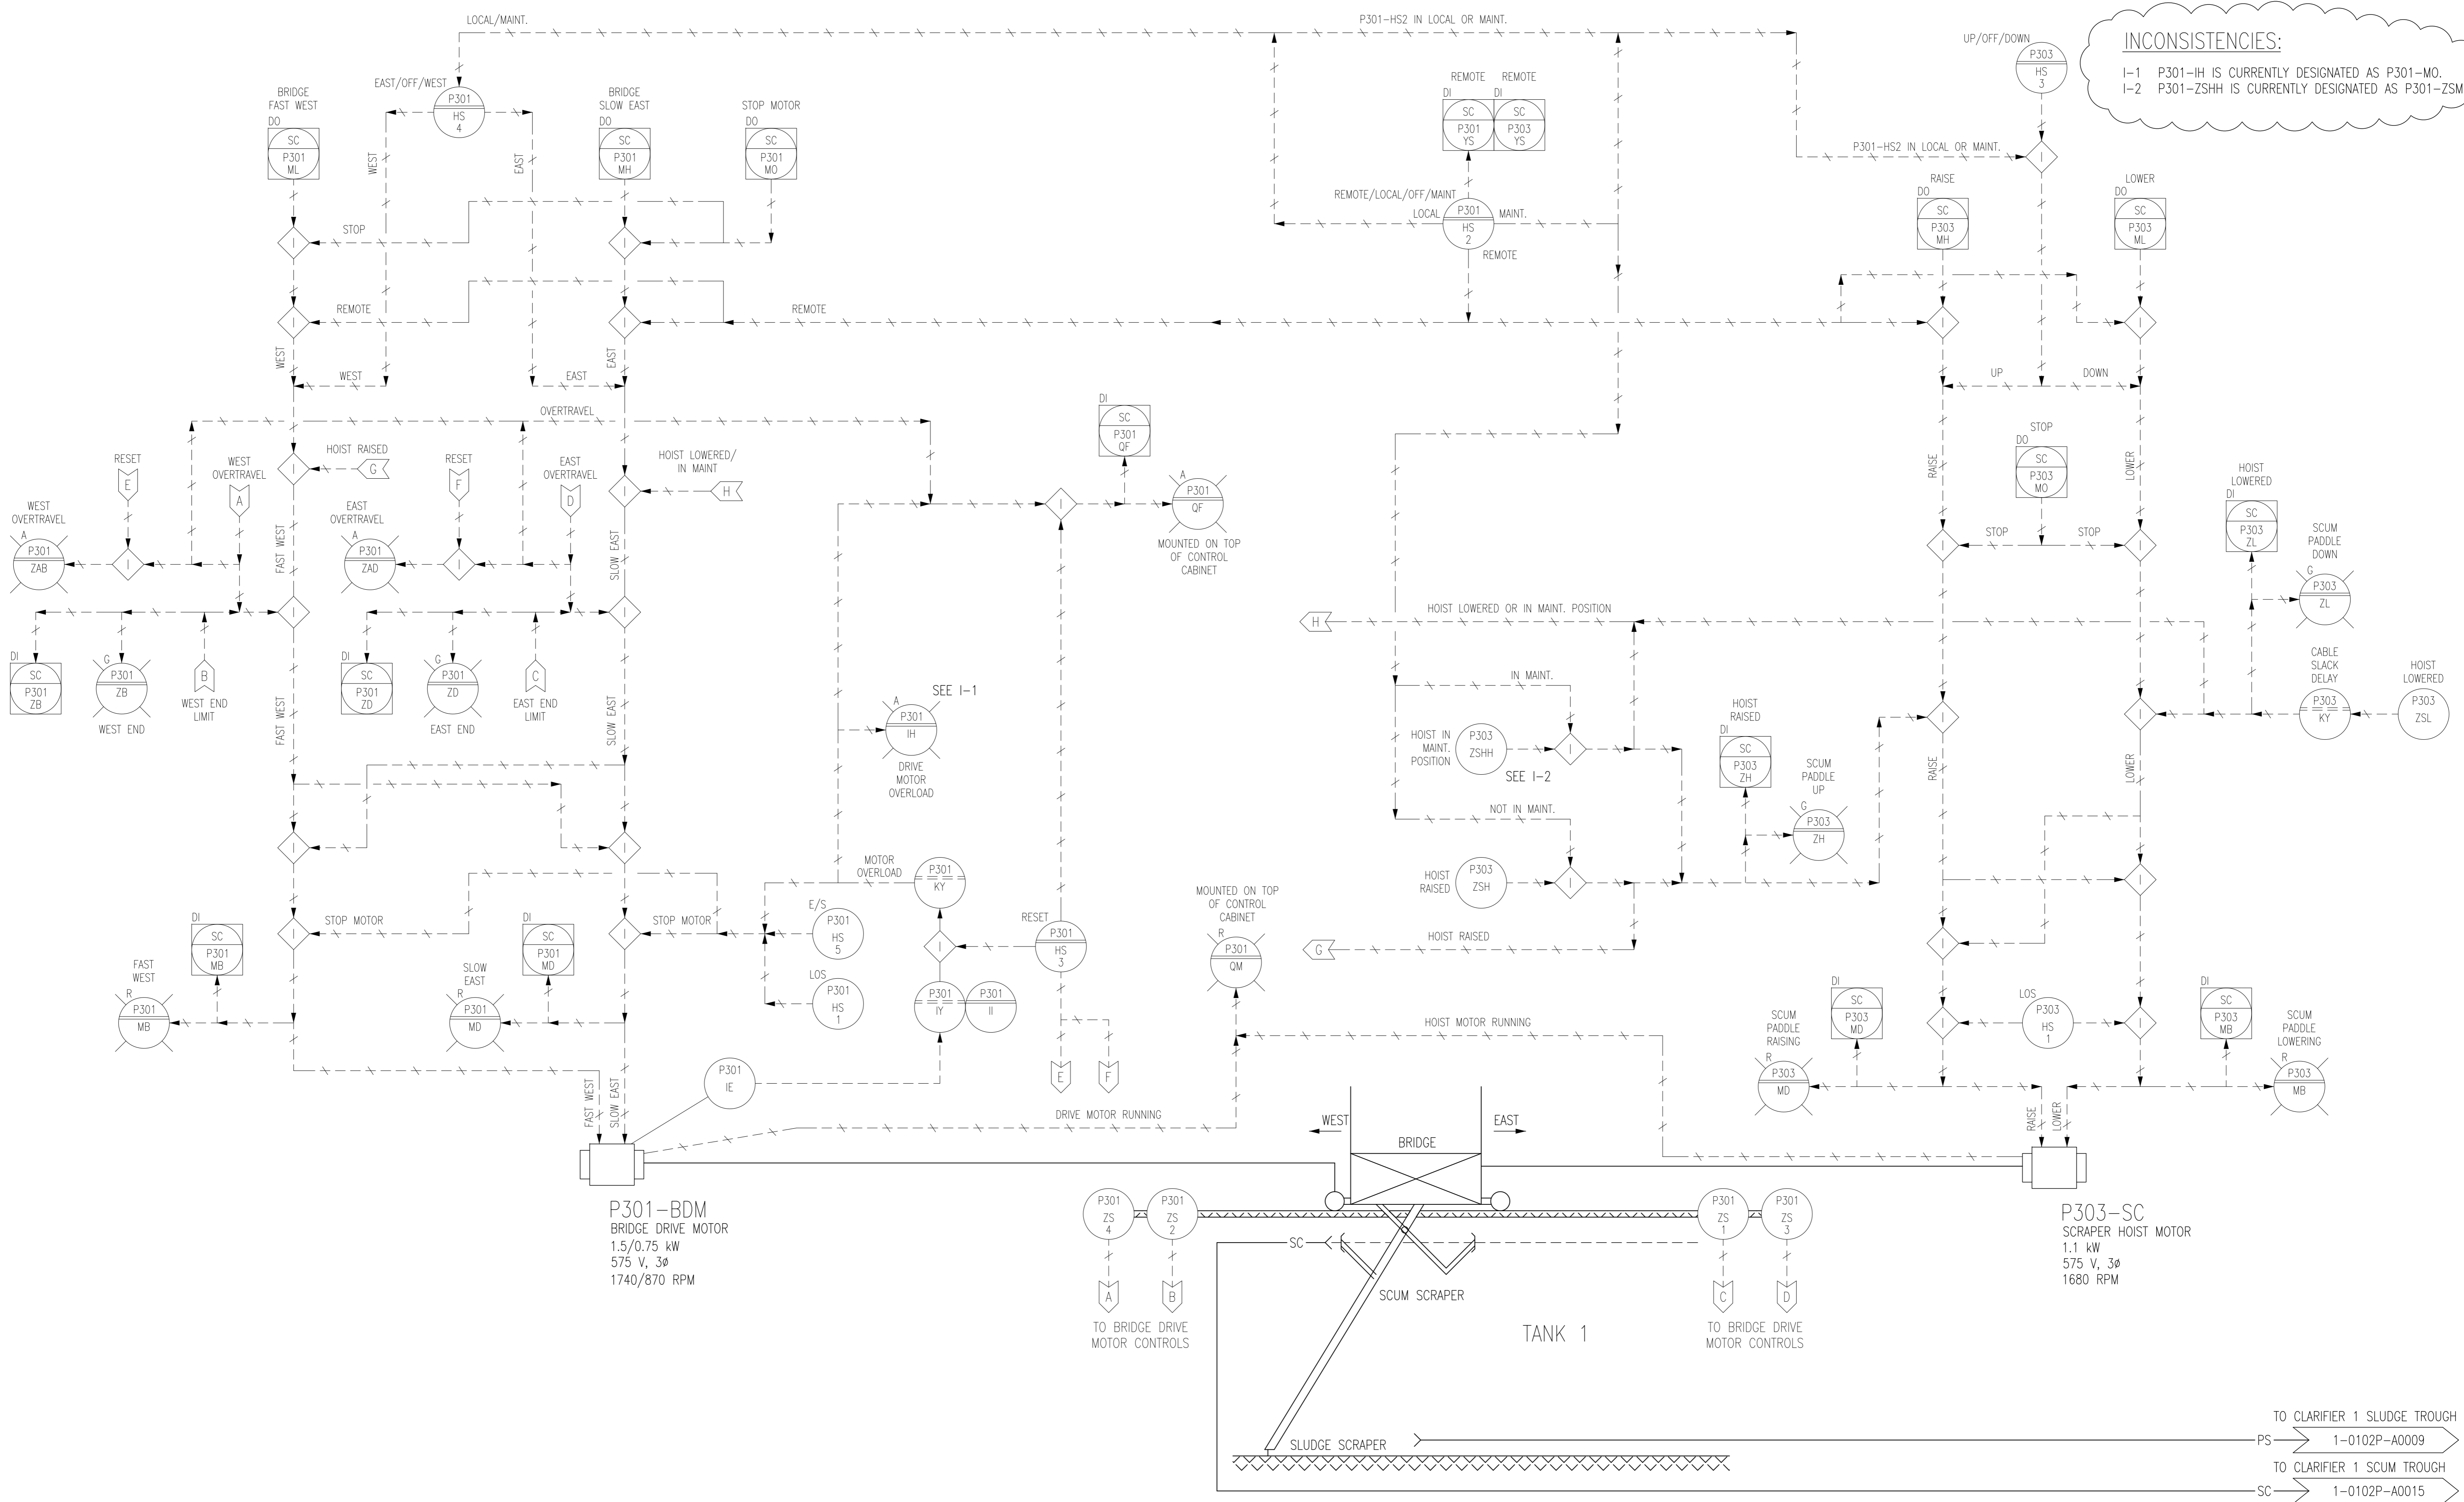

**INCONSISTENCIES:**  
 I-1 P301-IH IS CURRENTLY DESIGNATED AS P301-MO.  
 I-2 P301-ZSHH IS CURRENTLY DESIGNATED AS P301-ZSM.

**NOTES:**  
 1. ALL DEVICES SHOWN IN AN AUXILIARY PANEL ARE LOCATED IN THE CONTROL PANEL ON THE TRAVELLING BRIDGE UNLESS OTHERWISE NOTED.

1-0102P-A0001	CLARIFIER 1
1-0102A-A0001	PROCESS & INSTRUMENT DIAGRAMS LEGEND & DETAILS
DRAWING NUMBER	REFERENCE DRAWINGS

B.M. ELEV.	FIELD BOOK #:			ENGINEER'S SEAL	
POSTED TO LBIS		DESIGNED BY	EXISTING	CHECKED BY	EFB
		DRAWN BY	EFB	APPROVED BY	CJR
		HOR. SCALE	NTS	RELEASED FOR CONSTRUCTION	
		VERTICAL		DATE	
01 ORIGINAL DWG No. WAS 1-0102P-G-A0006-001	2010/07/26	DC			
00 ISSUED FOR CITY USE	2007/02/26	EFB			
NO. REVISIONS	DATE	BY	FILENAME: 1-0102P-A0006-001-010.dwg		

**THE CITY OF WINNIPEG**  
 WATER AND WASTE DEPARTMENT  
 SOUTH END WATER POLLUTION CONTROL CENTRE  
 PRIMARY CLARIFIERS  
 PROCESS & INSTRUMENTATION DIAGRAM  
 TRAVELLING BRIDGE COLLECTOR  
 CLARIFIER 1  
 CITY DRAWING NUMBER: 1-0102P-A0006  
 SHEET: 01  
 REV: 01  
 SIZE: D