



Winnipeg Fleet Management Agency • Agence de gestion du parc de véhicules

476-2017


SUPPLY AND INSTALLATION OF DUMP BODIES FOR TANDEM AXLE CHASSIS

APPENDIX A


LADDER DESIGN REFERENCE

Embrace the spirit • Vivez l'esprit
"Keeping you in motion"

770 Ross Avenue • 770, avenue Ross • Winnipeg • Manitoba • R3E 1C6
Fax/téléc. : 204-986-3773 • www.winnipeg.ca

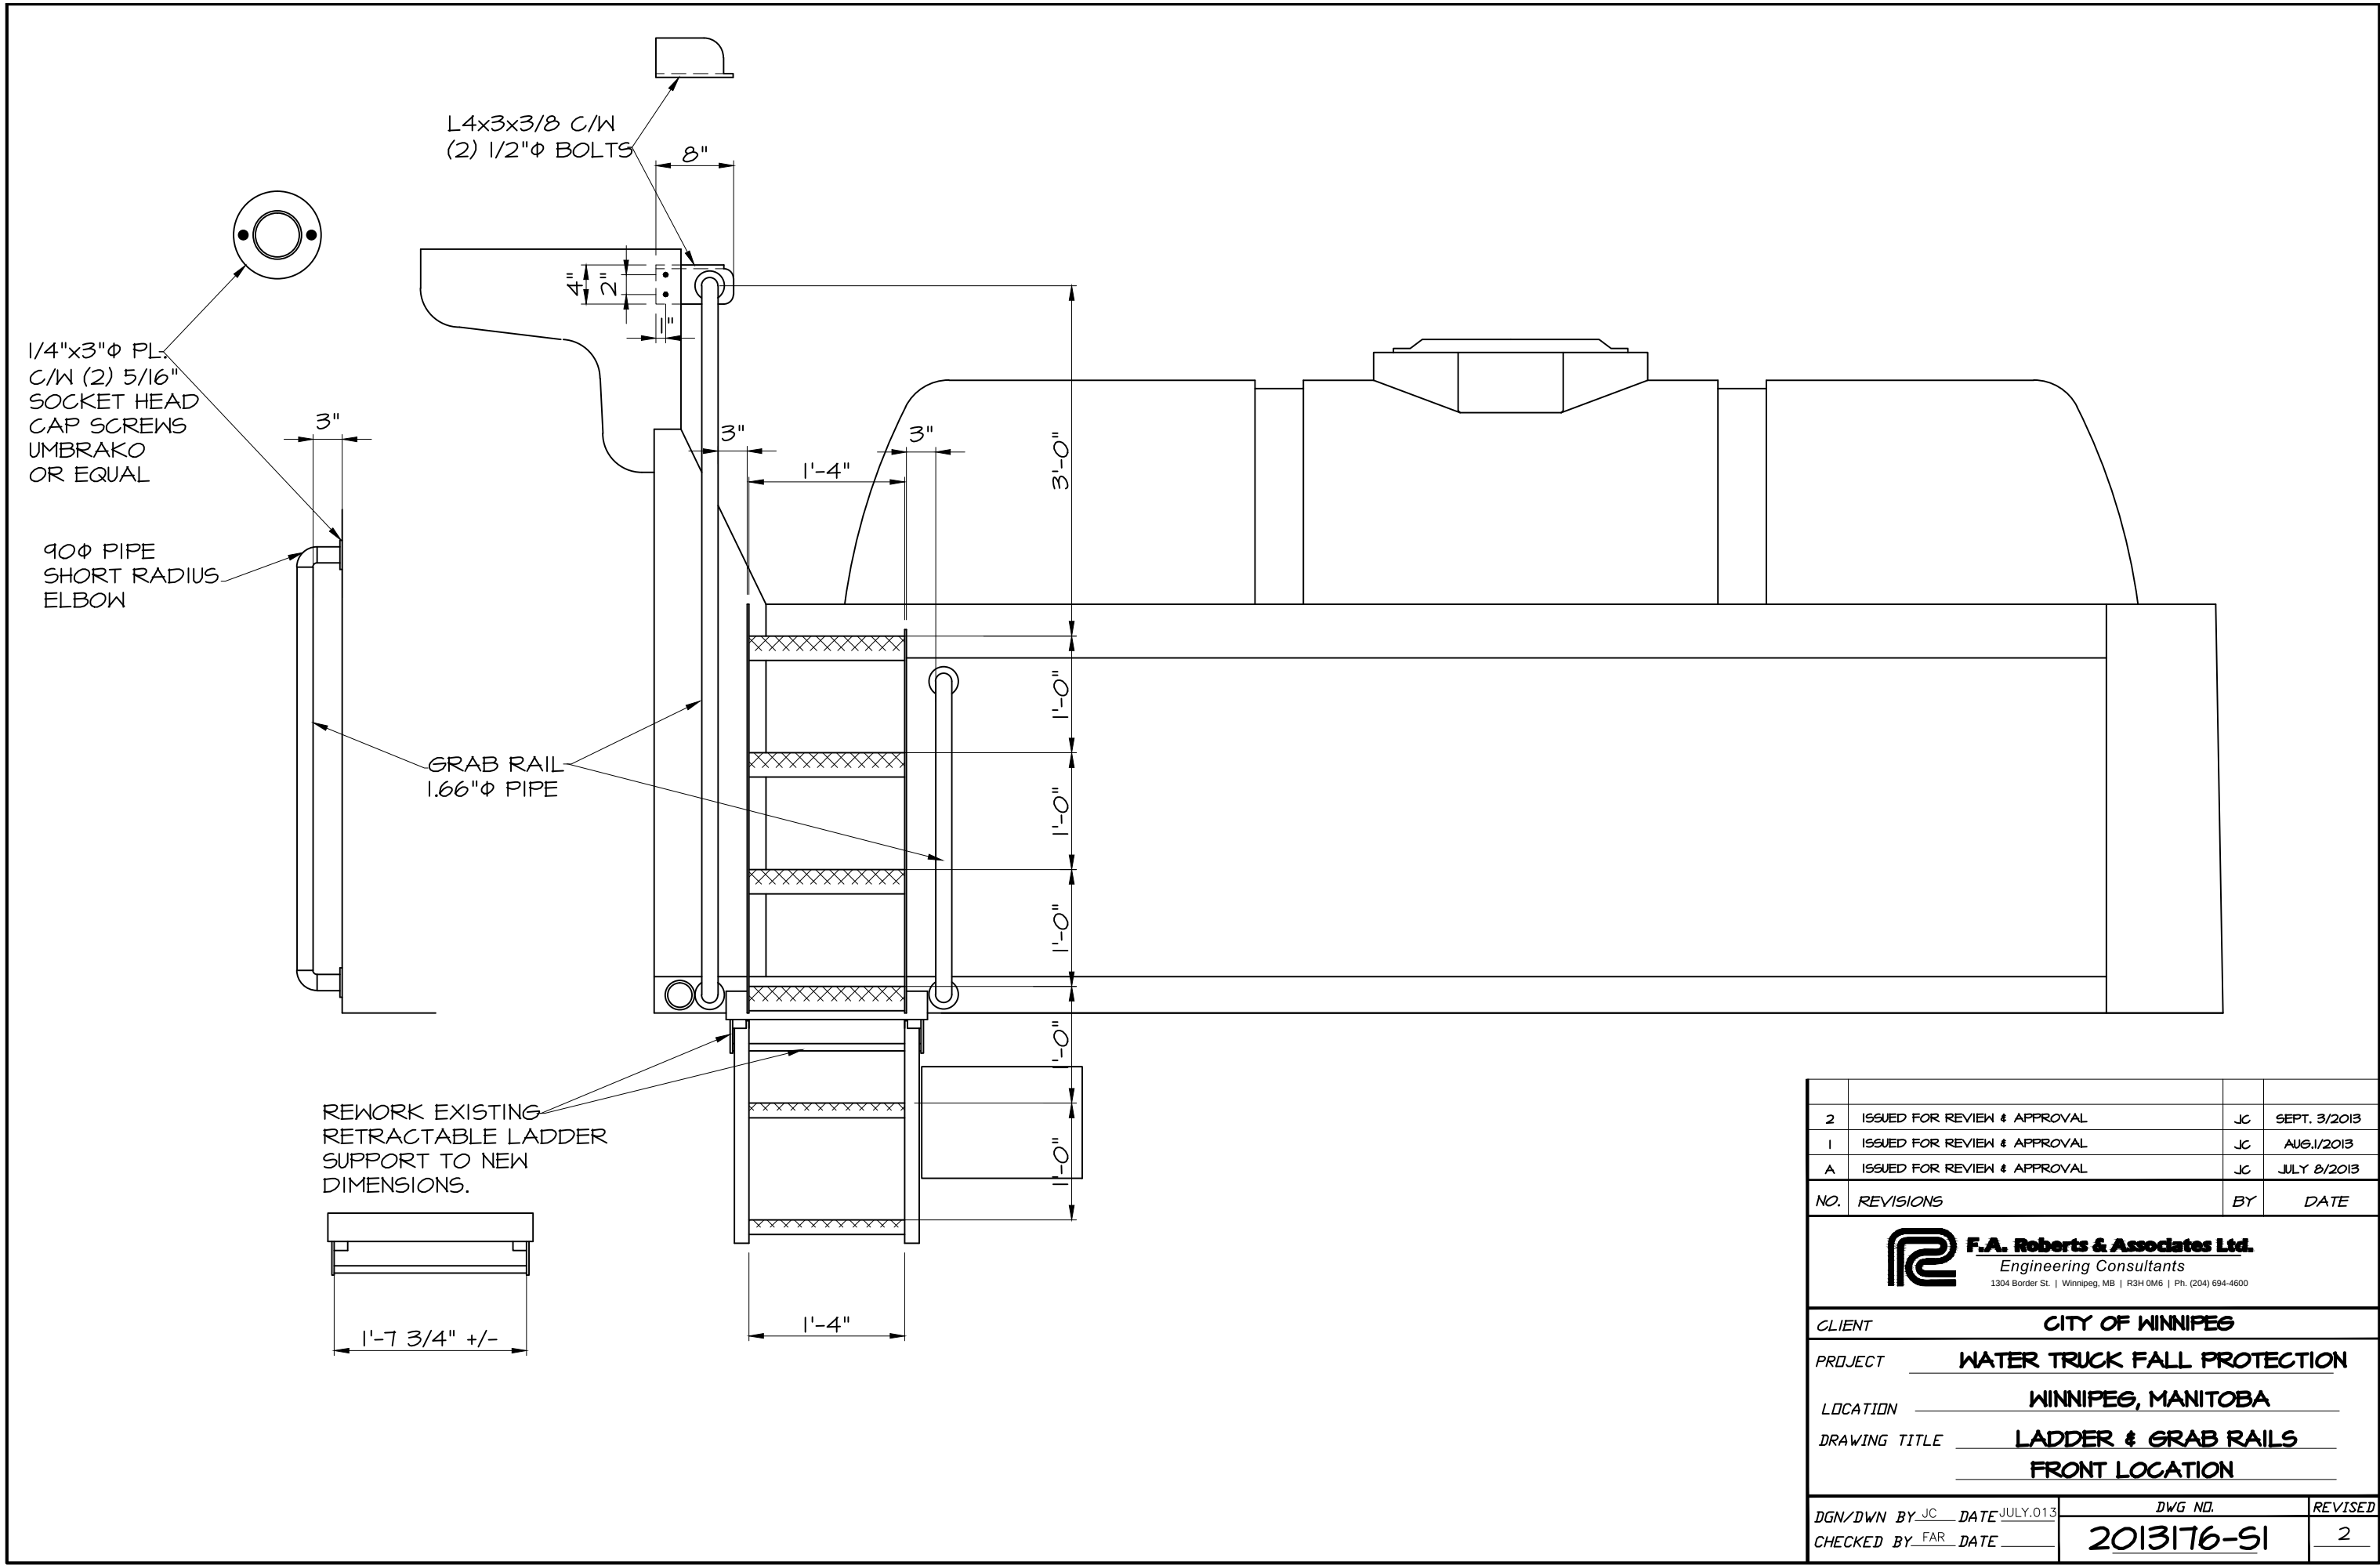

2	ISSUED FOR REVIEW & APPROVAL	JC	SEPT. 3/2013
1	ISSUED FOR REVIEW & APPROVAL	JC	AUG.1/2013
A	ISSUED FOR REVIEW & APPROVAL	JC	JULY 8/2013
NO.	REVISIONS	BY	DATE
 F.A. Roberts & Associates Ltd. Engineering Consultants 1304 Border St. Winnipeg, MB R3H 0M6 Ph. (204) 694-4600			
CLIENT		CITY OF WINNIPEG	
PROJECT		WATER TRUCK FALL PROTECTION	
LOCATION		WINNIPEG, MANITOBA	
DRAWING TITLE		LADDER & GRAB RAILS FRONT LOCATION	
DGN/DWN BY JC DATE JULY.013		DWG NO.	REVISED
CHECKED BY FAR DATE		2013176-S1	2

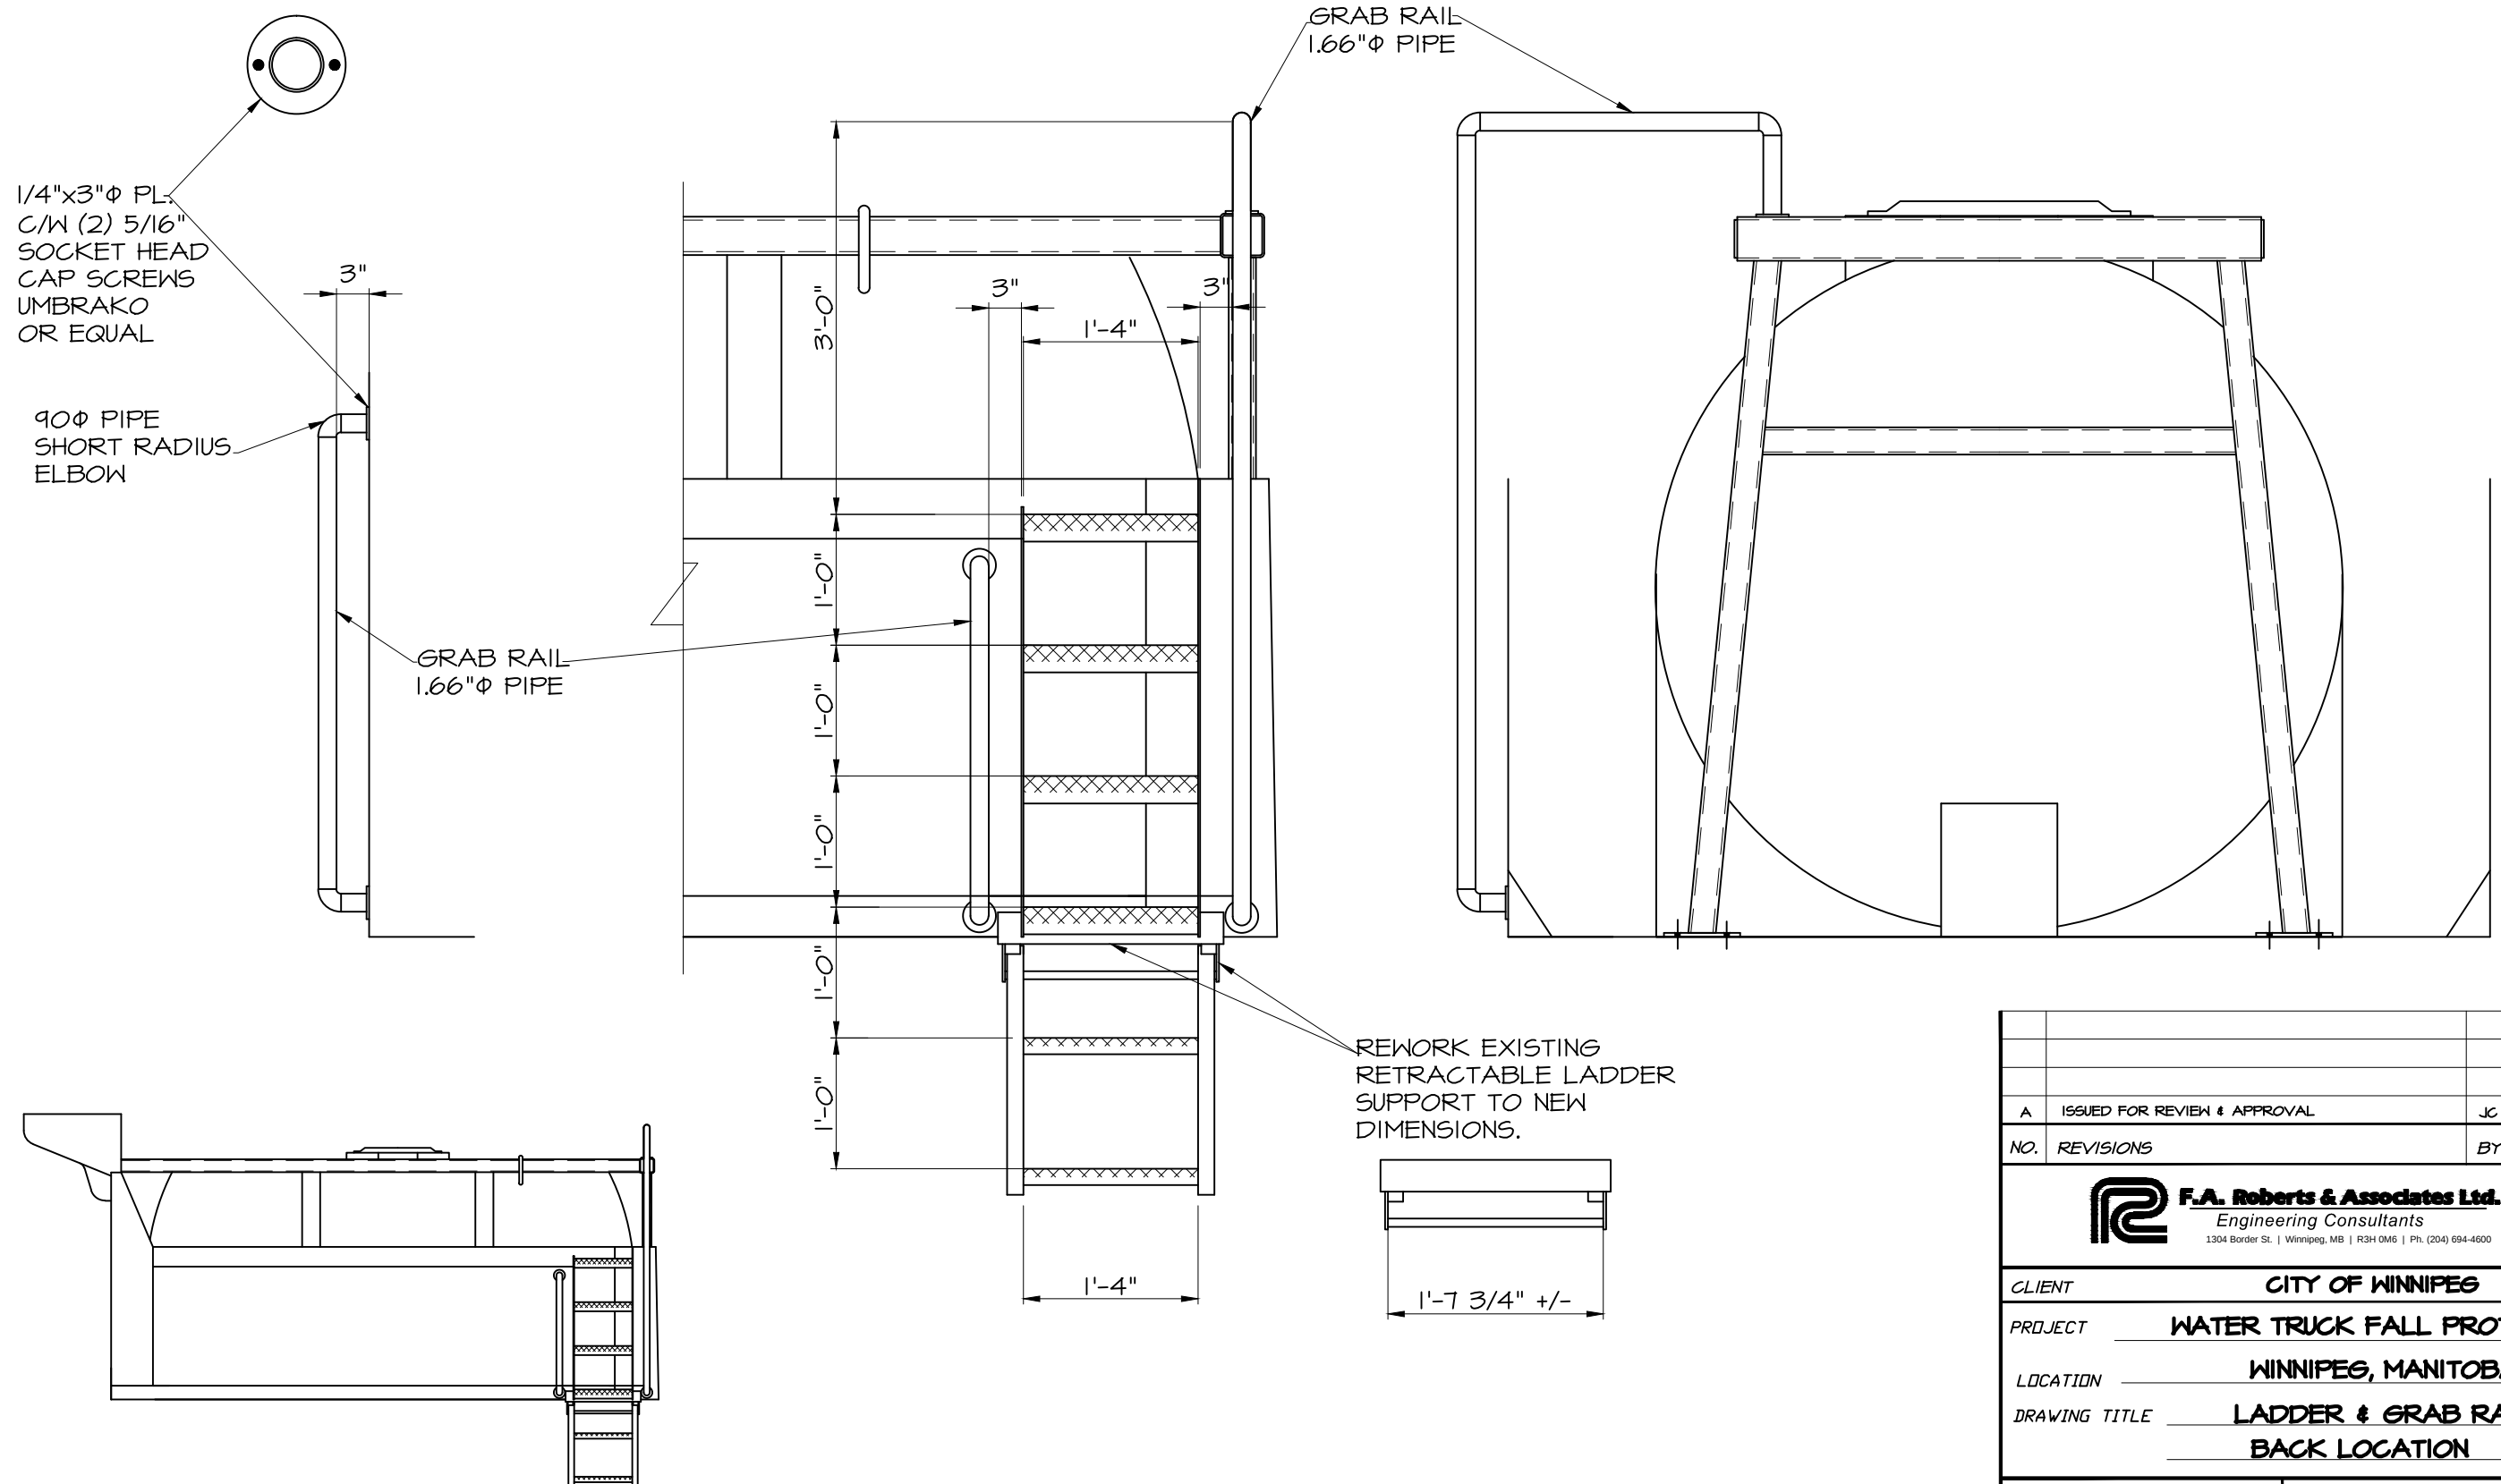

A	ISSUED FOR REVIEW & APPROVAL	JC	SEPT.3/2013
NO.	REVISIONS	BY	DATE
 F.A. Roberts & Associates Ltd. Engineering Consultants 1304 Border St. Winnipeg, MB R3H 0M6 Ph. (204) 694-4600			
CLIENT	CITY OF WINNIPEG		
PROJECT	WATER TRUCK FALL PROTECTION		
LOCATION	WINNIPEG, MANITOBA		
DRAWING TITLE	LADDER & GRAB RAILS BACK LOCATION		
DGN/DWN BY JC	DATE AUG.013	DWG NO.	REVISED
CHECKED BY FAR	DATE	2013176-53	A





Popular Products



HITCH, COMBINATION
W / 2" BALL



DRAWBAR, 3" ID, 4 BLT MNT, 30
TON



7' x 15' Mesh Tarp & Hardware
Kit (1-Ton & Super Duty
Dumps)



hydraulic reservoir

Click on the following to visit our other sites



Copyright 2002 – 2017 Buyers Products Company, Mentor, Ohio

[Home](#) » [Truck & Trailer Hardware](#) » [Steps](#) » [Retractable Truck Steps](#) » Retractable Truck Step, 3 Rungs

Instructions

Part #	RS3
# of Rungs	3
Material/Finish	Steel, Black Powder Coat
Stows	Slide-in w/Drop
Weight	25 lbs.



hydraulic reservoir