



Location Plan
n.t.s.

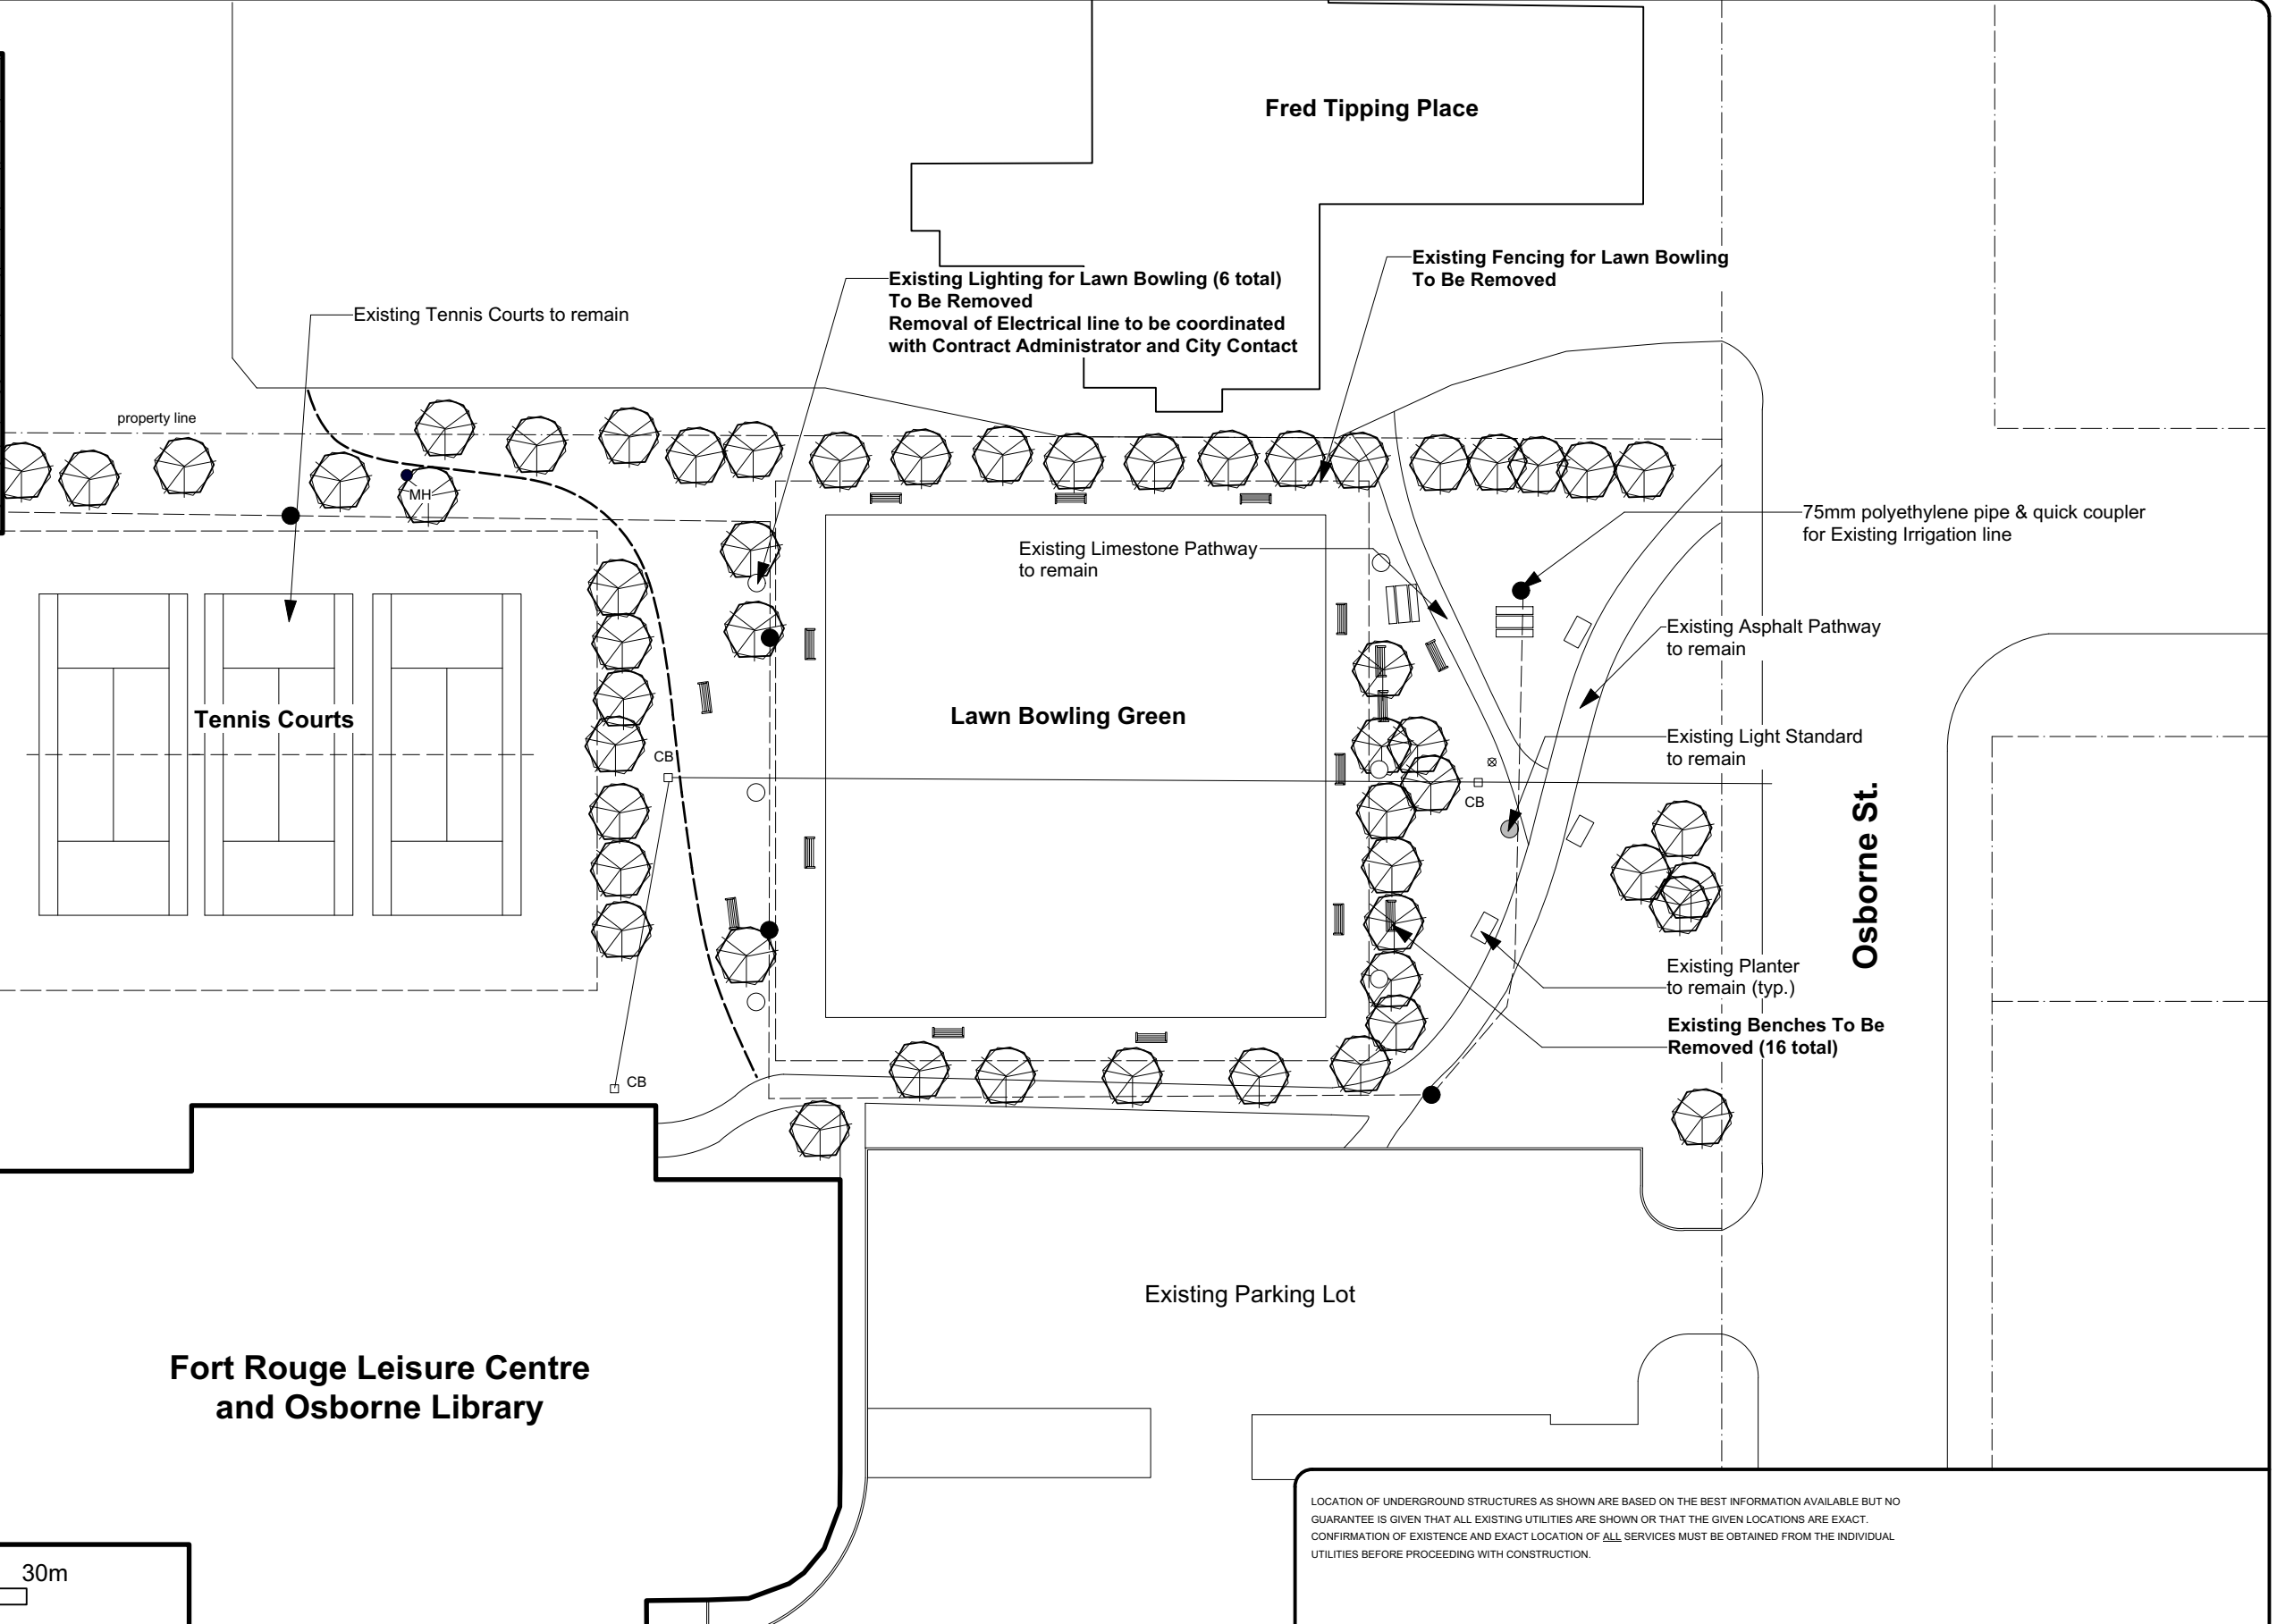

LOCATION OF UNDERGROUND STRUCTURES AS SHOWN ARE BASED ON THE BEST INFORMATION AVAILABLE BUT NO GUARANTEE IS GIVEN THAT ALL EXISTING UTILITIES ARE SHOWN OR THAT THE GIVEN LOCATIONS ARE EXACT. CONFIRMATION OF EXISTENCE AND EXACT LOCATION OF ALL SERVICES MUST BE OBTAINED FROM THE INDIVIDUAL UTILITIES BEFORE PROCEEDING WITH CONSTRUCTION.

 <p>THE CITY OF WINNIPEG Planning, Property and Development Department Planning and Land Use Division Unit 15 - 30 Fort Street, Winnipeg, MB, (R3C 4X5)</p>	DESIGNED BY	CH	CHECKED BY	APPROVED BY	DRAWING TITLE	CAD DRAWING NO.		
	DRAWN BY	CH	RELEASED FOR CONSTRUCTION				<p>FORT ROUGE LEISURE CENTRE EXISTING CONDITIONS AND REMOVALS</p>	DRAWING NO.
	HORIZ. SCALE VERT. SCALE	1 : 500		DATE				
	DATE	June/17	MANAGER, PLANNING AND LAND USE DIVISION					
						F.5 - D1		