


Existing Swingsets and Peastone Surfacing to be Removed

Existing Peastone Surfacing and Edging to be Removed, Existing Climber to remain

Existing Playground Area to remain

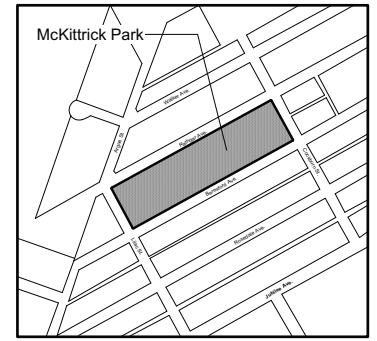

Location Plan
n.t.s.

Rathgar Ave.

Existing Asphalt Pathway to remain

Existing Picnic Tables to remain (2)

Existing Lights and Conduit

baseball diamond

Wading Pool

Wading Pool Building

Beresford Ave.

Existing Tree (typ.)

Existing Treed Area (typ.)

Existing Climbers and Surfacing to be Removed

Existing Benches to be Removed (11 Total)

Existing Asphalt Pathway to be Removed



LOCATION OF UNDERGROUND STRUCTURES AS SHOWN ARE BASED ON THE BEST INFORMATION AVAILABLE BUT NO GUARANTEE IS GIVEN THAT ALL EXISTING UTILITIES ARE SHOWN OR THAT THE GIVEN LOCATIONS ARE EXACT. CONFIRMATION OF EXISTENCE AND EXACT LOCATION OF ALL SERVICES MUST BE OBTAINED FROM THE INDIVIDUAL UTILITIES BEFORE PROCEEDING WITH CONSTRUCTION.



THE CITY OF WINNIPEG
Planning, Property and Development Department
Planning and Land Use Division
Unit 15 - 30 Fort Street, Winnipeg, MB, (R3C 4X5)

DESIGNED BY	CH	CHECKED BY	APPROVED BY
DRAWN BY	CH	RELEASED FOR CONSTRUCTION	
HORIZ. SCALE VERT. SCALE	1 : 400		
DATE	June/17	MANAGER, PLANNING AND LAND USE DIVISION	DATE

DRAWING TITLE	CAD DRAWING NO.
MCKITTRICK PARK EXISTING CONDITIONS AND REMOVALS	
	DRAWING NO.
	M.5 - L1