


Drawing Title:

Drawing No:

PARK PATH

SCD-645a

CRUSHED LIMESTONE WITH GRANITE

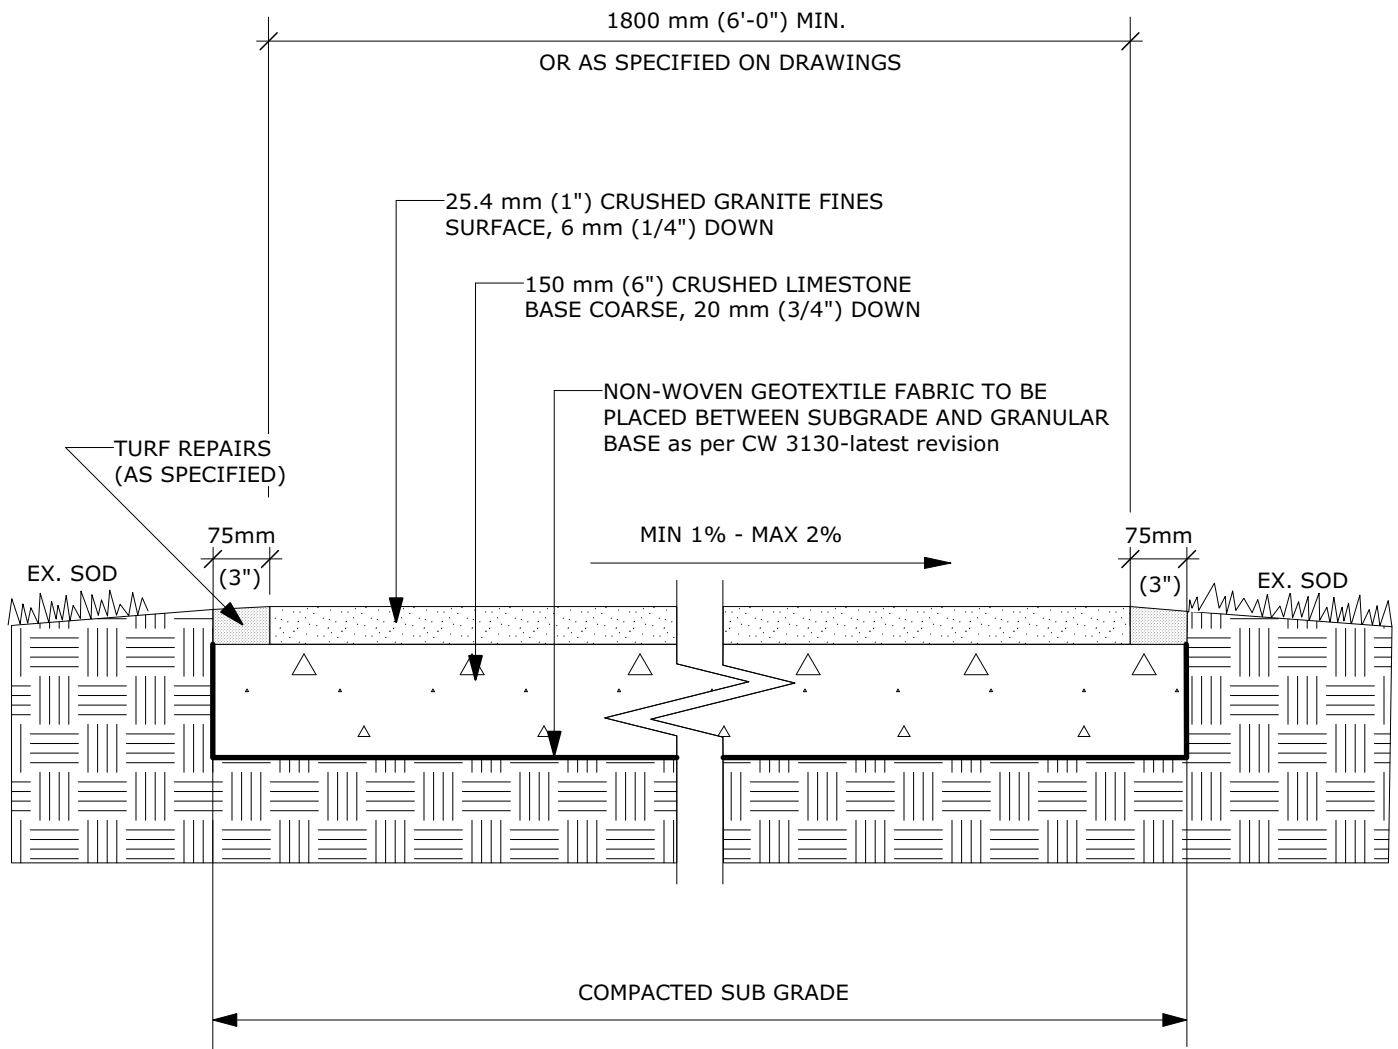

DIMENSIONS SHOWN ARE IN MILLIMETRES UNLESS OTHERWISE SPECIFIED

REVISION:

DATE: June 30, 2017

SCALE: NTS

DRAWN BY: SP

The City of Winnipeg

Planning, Property and Development Department

Planning and Land Use Division

Unit 15 - 30 Fort Street, Winnipeg, MB, R3C 4X5

