


PAQUIN ROAD - PROFILE

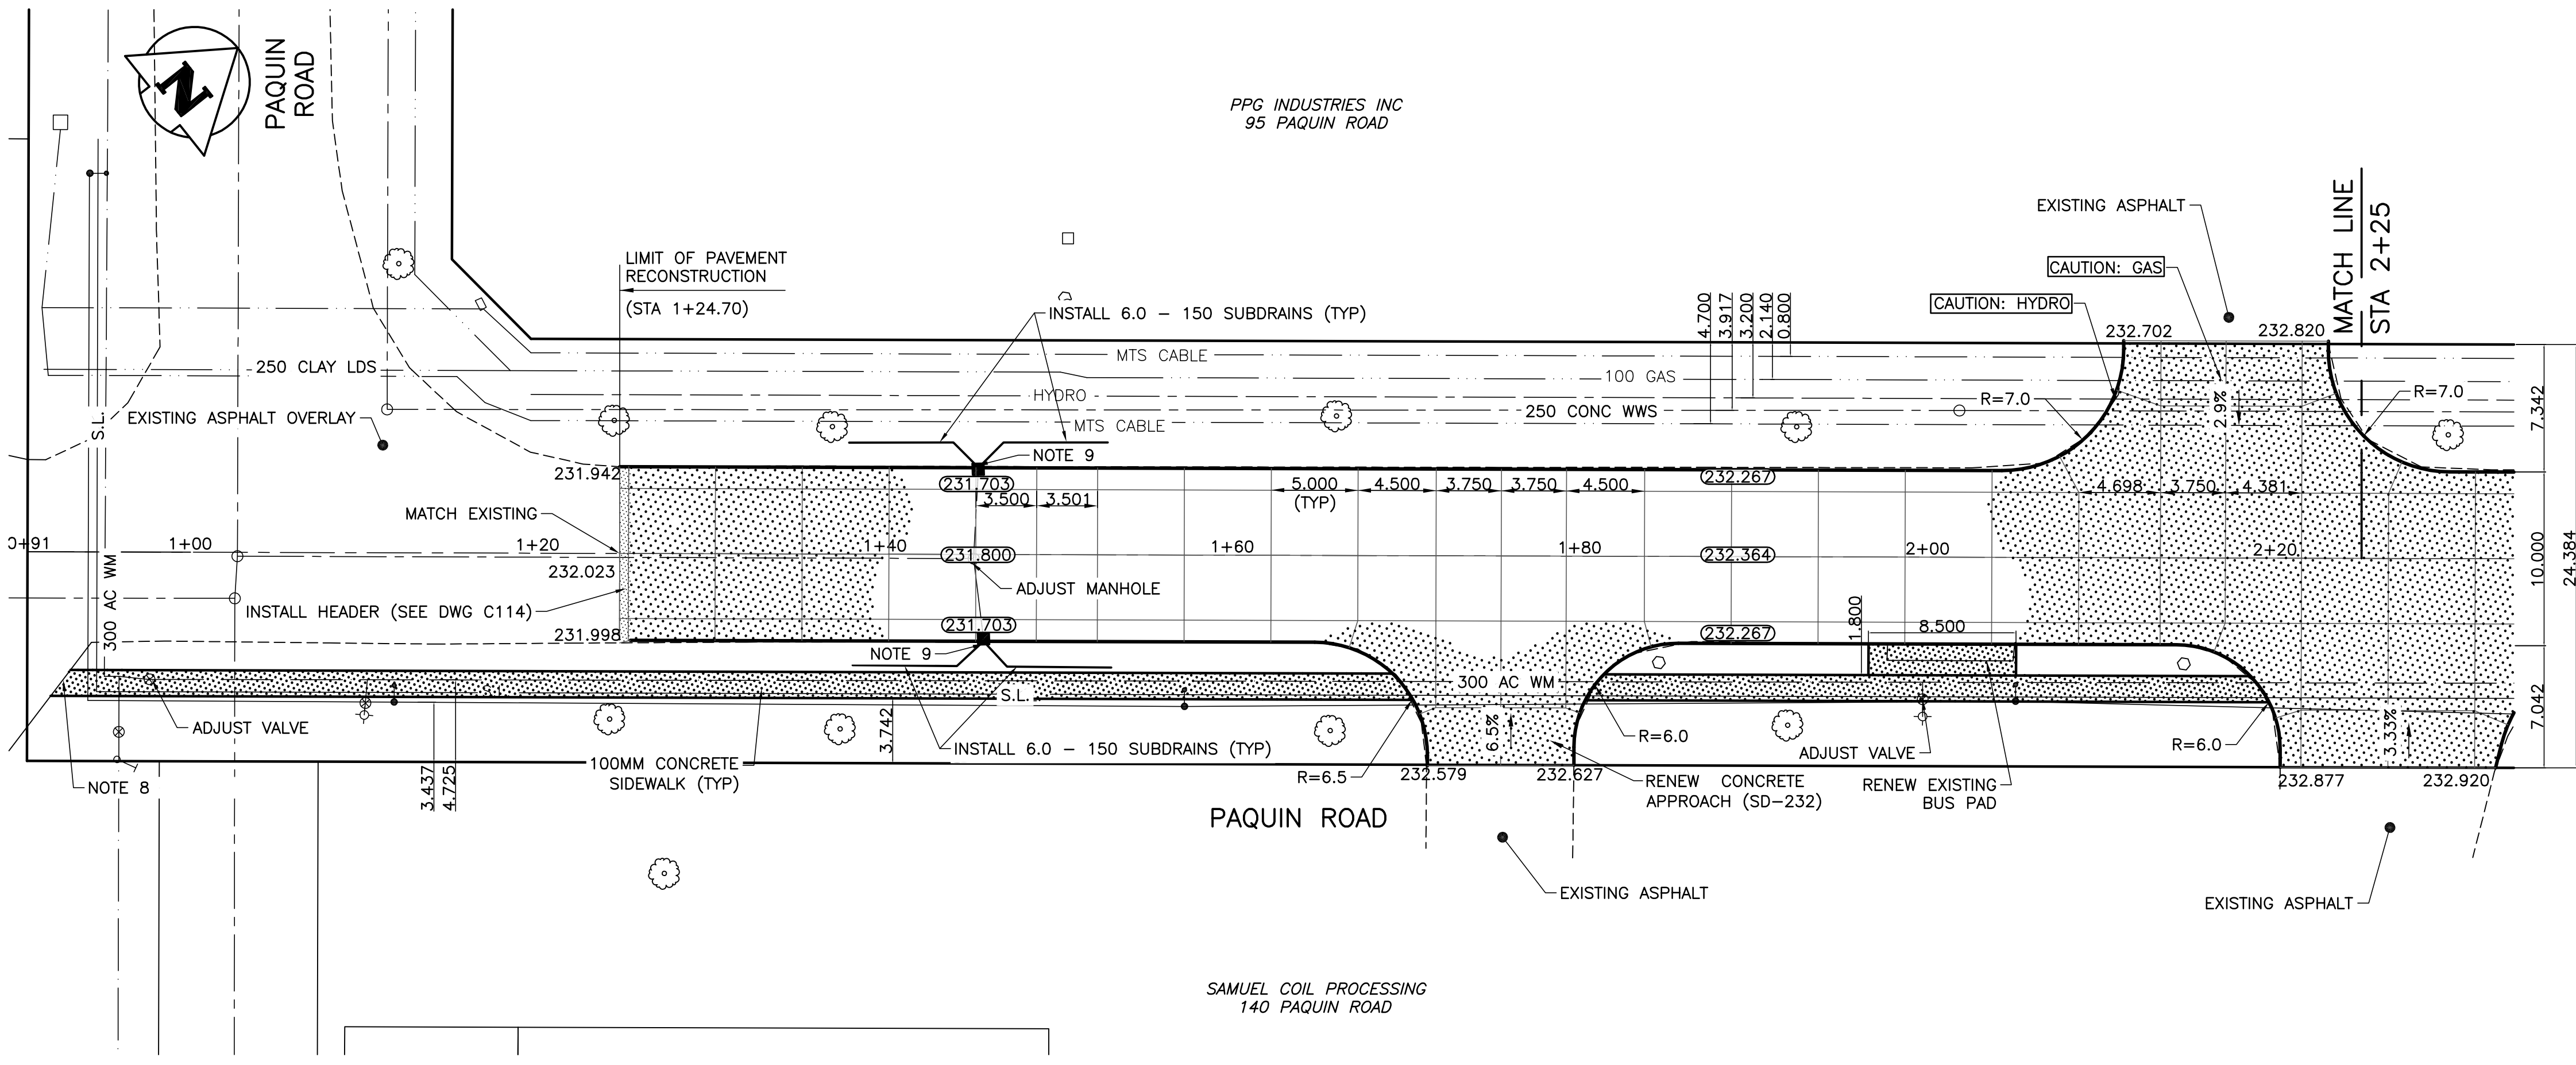

PAQUIN ROAD - PLAN

- NOTES:**
1. ALL MEASUREMENTS TO BACK OF CURB.
 2. ALL EXISTING TREES TO BE PROTECTED AND MAINTAINED THROUGHOUT CONSTRUCTION.
 3. ALL BUS STOPS WITHIN LIMITS OF CONSTRUCTION TO BE TEMPORARILY RELOCATED BY OTHERS DURING WORKS.
 4. HAND OR SOFT DIG METHODS REQUIRED OVER ALL UTILITIES AT INTERVALS DETERMINED BY THE ENGINEER TO DETERMINE DEPTH OF COVER.
 5. NO WORKS, INCLUDING CONCRETE CUTTING OR BREAKING, TO BE UNDERTAKEN NEAR GAS LINES UNTIL DEPTH OF COVER IS DETERMINED AND A MB HYDRO SAFETY WATCH IS ON SITE.
 6. ANY GAS MAINS OR SERVICES EXPOSED IN THE EXCAVATION AREA TO BE ROCK WRAPPED IN ACCORDANCE WITH MB HYDRO STANDARDS PRIOR TO WORK PROCEEDING ON SITE.
 7. NO VIBRATORY COMPACTION PERMITTED WITHIN 1M OF GAS MAINS.
 8. CONSTRUCT NEW MONOLITHIC CURB RAMP (10mm HEIGHT INTEGRAL).
 9. REPLACE EXISTING SD-24 CATCHBASIN INSTALL BARRIER CURB AND GUTTER INLET FRAME (AP-008) AND AND INLET COVER (AP-008) AND REPLACE 250 LEAD @ 2% MINIMUM GRADE.
 10. TRANSVERSE JOINTS SPACED AT 5.0 INTERVALS UNLESS OTHERWISE NOTED.

PROPERTY LIMITS DELINEATION

DELINEATION OF PROPERTY LIMITS AS SHOWN ON THIS DWG DOES NOT REPRESENT A "LEGAL SURVEY". KGS GROUP MAKES NO REPRESENTATION OR WARRANTY AS TO THE ACCURACY OF PROPERTY LIMITS DELINEATED ON THIS DWG, NOR ON THE DIMENSIONAL ACCURACY OF DWG FEATURES RELATIVE TO THOSE PROPERTY LIMITS.

WARNING


NOTIFY THE GAS COMPANY OF THE PROPOSED LOCATION OF EXCAVATION.

TAKE PRECAUTION TO AVOID DAMAGE TO GAS COMPANY INSTALLATIONS.

SEE PROVINCIAL REGULATION 210/72 FOR DETAILS.

METRIC

WHOLE NUMBERS INDICATE MILLIMETRES
DECIMALIZED NUMBERS INDICATE METRES

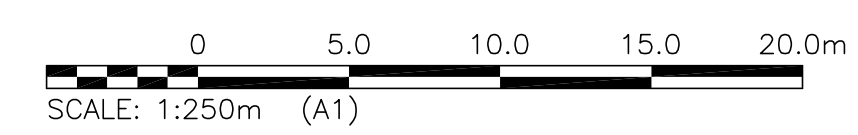

PRELIMINARY

NOT TO BE USED FOR CONSTRUCTION

300 LDS	LAND DRAINAGE SEWER	300 LDS		TEST HOLE	
250 WWS	WASTE WATER SEWER	250 WWS		GUY WIRE	
---	GAS	---		LIGHT STANDARD	
---	HYDRO	---		BACK OF CURB	
---	M.T.S.	---		CONCRETE	
150 WM	WATERMAIN	150 WM		ASPHALT	
+	HYDRANT	+		SIDEWALK	
o	VALVE	o		PROPERTY LINE	
o	MANHOLE	o		SURVEY BAR	
o	CATCH BASIN	o		GEODETIC BENCHMARK	
o	CURB INLET	o		ELEVATION	
o	POLES	o			
o	EXISTING	o		LEGEND-PLAN	PROPOSED
o	LEGEND-PLAN	o		LEGEND-PROFILE	PROPOSED

LOCATION APPROVED UNDERGROUND STRUCTURES

B.M. KGS_BASE ELEV. 249.213 COORDINATE SYSTEM: CGVD28

DESIGNED BY: AKW CHECKED BY: []

DRAWN BY: AKW APPROVED BY: []

HOR. SCALE: 1:250 VERTICAL: 1:10

RELEASED FOR CONSTRUCTION: [] DATE: 17/04/18

NO. REVISIONS: [] DATE: [] BY: []

KGS GROUP CONSULTING ENGINEERS

ENGINEER'S SEAL

PROJECT TITLE: 2017 INDUSTRIAL STREETS PACKAGE

PAQUIN ROAD PLAN/PROFILE PAQUIN ROAD TO STA 2+25

SHEET 02 OF 26

COMPUTER FILE NAME: ST BONIFACE_DESIGN.DWG

CITY DRAWING NUMBER: []

P:\PROJECTS\2016\16-0107-003\DWG\MUN\CORDON_CALL.dwg