



DETAIL 1
TREE VAULT "A"
NTS


DETAIL 2
TREE VAULT "B"
NTS

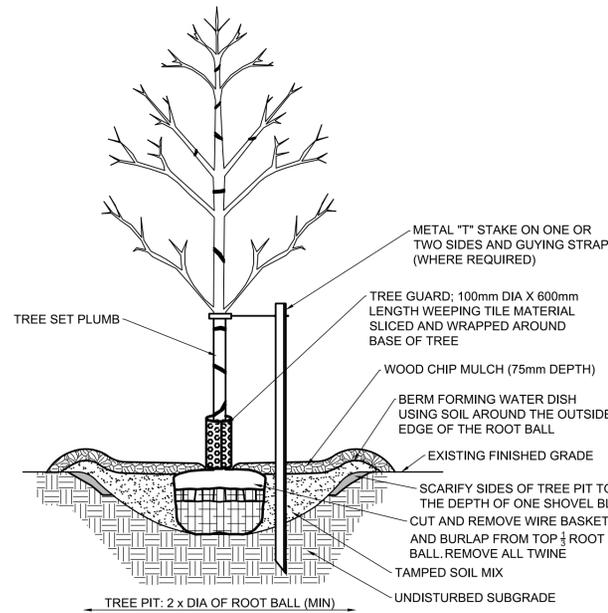




DETAIL 3
TREE PLANTING DETAIL
NTS

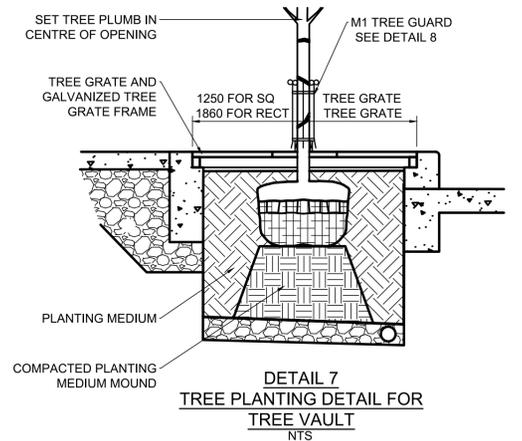




DETAIL 7
TREE PLANTING DETAIL FOR
TREE VAULT
NTS

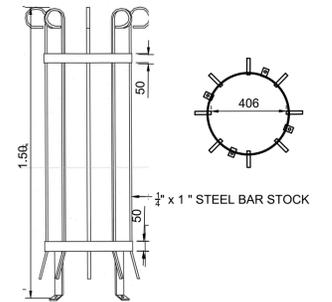


DETAIL 8
M-1 TREE GUARD
NTS

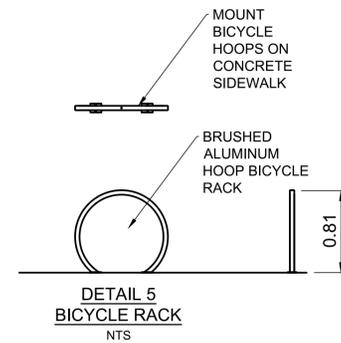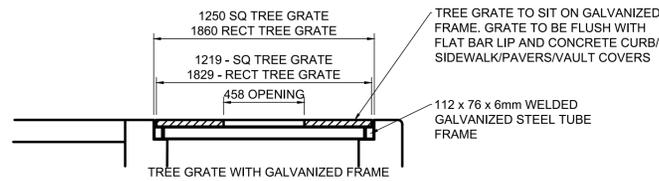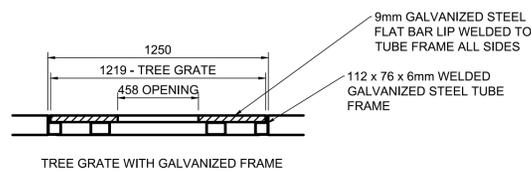

DETAIL 5
BICYCLE RACK
NTS

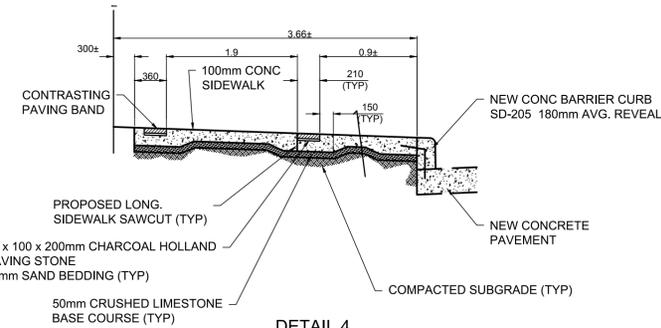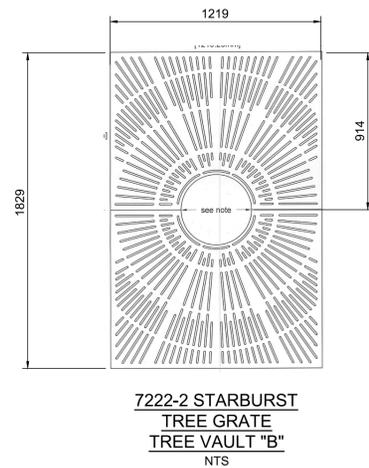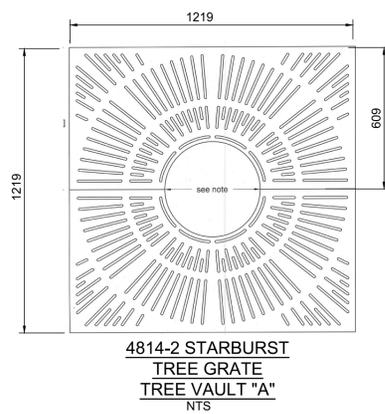

DETAIL 4
TYPICAL SIDEWALK SECTION
NTS

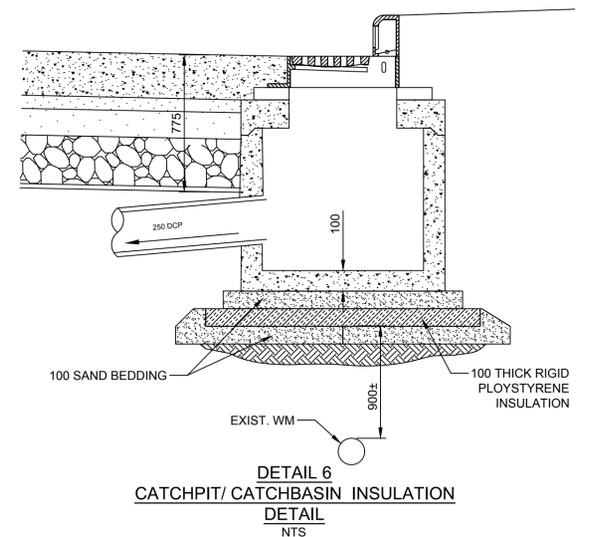

DETAIL 6
CATCHPIT/ CATCHBASIN INSULATION
DETAIL
NTS

APEGM
Certificate of Authorization
AECOM Canada Ltd.
No. 4671 Date: _____

METRIC
WHOLE NUMBERS INDICATE MILLIMETRES
DECIMALIZED NUMBERS INDICATE METRES

150mm W.M.	WATERMAIN	150mm W.M.	HYDRO	— X —	PROFILE	—	LOCATION APPROVED	B.M. 38 - 035	S.W. Cor. Notre Dame Ave. & Hargrave St., Tlb. in N. Conc. found No. 440 Hargrave St., 1m W. & 0.3 m below Tyndall Stone of N.E. Cor. of Bldg.
300mm L.D.S.	LAND DRAINAGE SEWER	300mm L.D.S.	M.T.S.	— □ —	NORTH GUTTER	—	UNDERGROUND STRUCTURES		
250mm W.W.S.	WASTEWATER SEWER	250mm W.W.S.	CONCRETE	— ● —	SOUTH GUTTER	—	SUPV. U/G STRUCTURES COMMITTEE		
	MANHOLE		ASPHALT	— ○ —	N/W PROPERTY LINE	—	DATE		
	CATCH BASIN	235.750	PROPERTY LINE	— ⊕ —	S/E PROPERTY LINE	—	NOTE:		
	CATCH PIT	5000	SURVEY BAR	— ⊕ —		—	LOCATION OF UNDERGROUND STRUCTURES AS SHOWN ARE BASED ON THE BEST INFORMATION AVAILABLE. BUT NO GUARANTEE IS GIVEN THAT ALL EXISTING UTILITIES ARE SHOWN OR THAT THE GIVEN LOCATIONS ARE EXACT. CONFIRMATION OF EXISTENCE AND EXACT LOCATION OF ALL SERVICES MUST BE OBTAINED FROM THE INDIVIDUAL UTILITIES BEFORE PROCEEDING WITH CONSTRUCTION.		
	TRAFFIC SIGNAL POLE		ELEVATION	— (35.750) —		—			
	STREET LIGHT		TREE	— ⊕ —		—			
	GAS		SIDEWALK RAMP	— ⊕ —		—			
EXISTING	LEGEND - PLAN	PROPOSED	CONCRETE SIDEWALK	— ⊕ —		—			
			FENCE	— ⊕ —		—			

—	PROPOSED	—	EXISTING
—	LEGEND - PROFILE	—	PROPOSED

C	ISSUED FOR ADDENDUM	06/29/2017	TLF
B	ISSUED FOR TENDER	06/23/2017	TLF
A	ISSUED FOR REVIEW	06/13/2017	TW
NO.	REVISIONS	DATE	BY

AECOM	
DESIGNED BY	JV
CHECKED BY	TDW
DRAWN BY	PB
APPROVED BY	KWR
HOR. SCALE:	1:250
VERTICAL:	1:10
RELEASED FOR CONSTRUCTION BY:	
CONSULTANT DRAWING NO.	CT-07

ENGINEER'S SEAL
L. JOY VIBERG
member no. 125
CONSULTANT DRAWING NO.
CT-07

THE CITY OF WINNIPEG
PUBLIC WORKS DEPARTMENT
ENGINEERING DIVISION

DOWNTOWN BIKE LANE SYSTEM
AND STREET IMPROVEMENT

DONALD STREET
STREETSCAPING DETAILS
PORTAGE AVENUE TO NOTRE DAME AVENUE

CITY DRAWING NUMBER
P-3488-07
SHEET 07 OF 07