

NOTES:

NOTES:


- SLOPE GRADE 1.5% FROM BUILDING ON WEST & SOUTH SIDES TO ROADS/ DITCHES/ BUFFER ZONE.
- HYDROSEEDING & WOOD CHIP MULCH & FOR SHRUBS PROVIDED BY CITY.
- LANDSCAPE FABRIC BY CONTRACTOR.
- REQUIRED BY ZONING BY-LAW:
WITHIN 100 M FRONTAGE: 11 TREES & 49 SHRUBS
FOUNDATION LANDSCAPE: 8 SHRUBS
PARKING LOT INTERIOR LANDSCAPE: 4 TREES & 13 SHRUBS.
- BIKE RACK
SUPPLY & INSTALL BARKMAN PRECAST CONCRETE WITH LOCKING RING. (SINGLE SLOT BIKE RACK)
- CONCRETE PAVER STONE PATH INSTALLATION

FOLLOW THE CITY OF WPG GUIDELINES FOR 'INSTALLATION OF PAVER STONES' CW3330 LOCATED ON THE CITY OF WPG. WEBSITE 'STANDARD CONSTRUCTION SPECIFICATIONS'.

NOTE:

THIS DRAWING IS NOT IN CONTRACT. SEE DRAWING C1.2 FOR ITEMS IN CONTRACT.

0	ISSUED FOR CONSTRUCTION	MMK	MAR 17, 2017
No.	REVISION/DESCRIPTION	BY	DATE

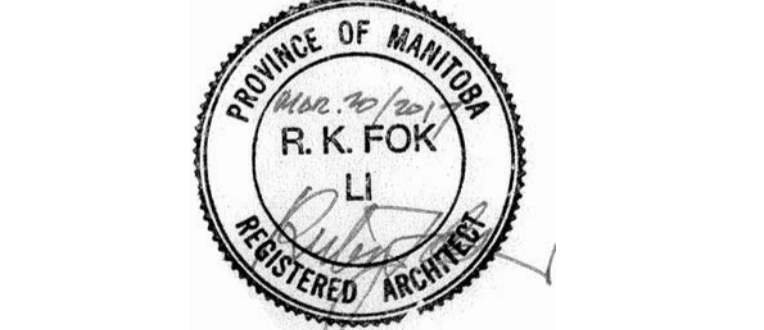

DRAWN	MMK	CHECKED	DESIGNED	APPROVED
DATE	2016.08.30	USER	APPROVAL	

THE CITY OF WINNIPEG
PLANNING, PROPERTY AND DEVELOPMENT DEPARTMENT
MUNICIPAL ACCOMMODATIONS DIVISION
3-65 GARRY STREET, R3C 4K4

PROJECT
BRADY ROAD LANDFILL
ADMINISTRATION BUILDING
DEVELOPMENT FOR BRADY LANDFILL
1777 BRADY ROAD

SHEET TITLE

LANDSCAPING DETAILS

SCALE	PROJECT No:	SHEET No:
AS SHOWN	2015-037	L1.1