

LEGEND

TOPSOIL AND SOD

900 DEPTH PLANT BED


CONCRETE SIDEWALK

EXISTING LIGHT POLE TO REMAIN

EXISTING DECIDUOUS TREE TO REMAIN



PROPOSED DECIDUOUS TREE

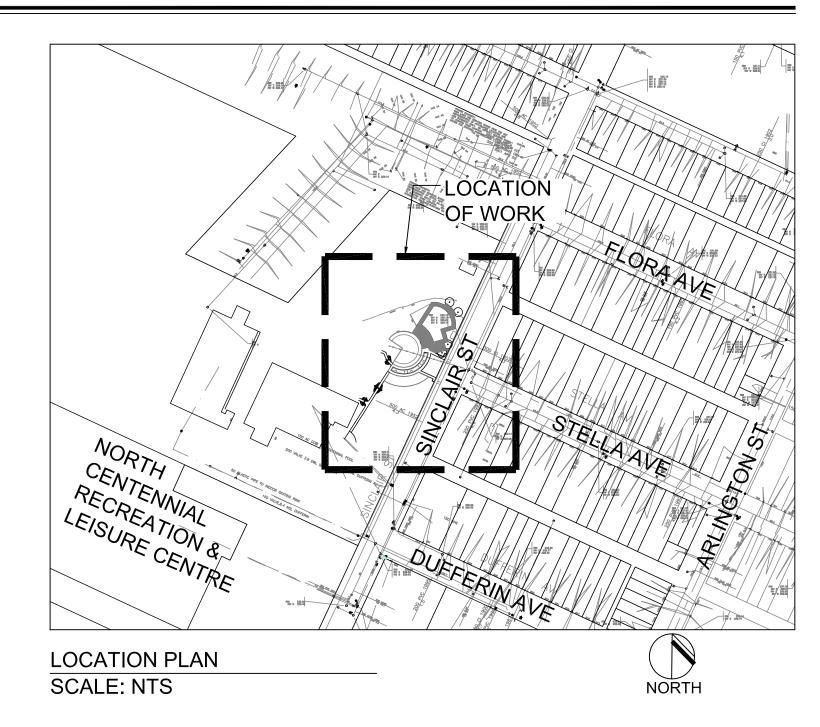

1. SEE REMOVALS PLAN FOR GENERAL NOTES. 2. ALL PRODUCTS AND MATERIALS ARE THE RESPONSIBILITY

OF THE DESIGN/BUILD CONTRACTOR 3. CONCEPTUAL DÉSIGN PLAN PROVIDED TO PRICE MINIMUM REQUIRED WORK ON SITE. DESIGN PLANS TO BE SUBMITTED WITH BID.

4. FINAL STAMPED WORKING DRAWINGS ARE TO BE PROVIDED BY CONTRACTOR FOR DEVELOPMENT PERMIT AND CONSTRUCTION.

	ISSUED FOR TENDER		JUNE 26 2017	GM
_	CITY REVIEW OF CONCEPTUAL DESIGN		JUNE 2 2015	GM
No.		Revisions	Date	Ву
Date		Scale		
26	-06-2017	1:200		
Designed By		Drawn By	Checked By	
JW		GML	JW	



CITY OF WINNIPEG

17-005

NORTH END RECREATION CENTER SPRAY PAD

> CONCEPTUAL LAYOUT PLAN Project No.

X:\17-005 Old Ex-North End Centennial Spray Pad\dwg\wkg dwg\LAYOUT PLAN 2017-06-26.dwg