


- NOTES:**
1. ALL INSTRUMENT IDENTIFIERS HAVE AN OPTIONAL FACILITY PREFIX OF "COM-".
EXAMPLE: COM-LHS-L600.
 2. PLC FUNCTION BLOCKS WITH THE SAME IDENTIFIER ARE IMPLEMENTED AS ONE SINGLE FUNCTION BLOCK WITH THE PLC PROGRAM.
 3. COORDINATE WITH THE CONTRACT ADMINISTRATOR FOR ELEVATION OF SWITCH AND MARK FINAL ELEVATION ON AS-BUILT DRAWINGS.

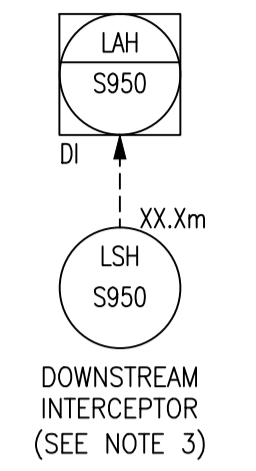

NO.	REVISIONS	DATE	DESIGN	CHECK
00	ISSUED FOR TENDER, BID OPP. 639-2017	2017-07-25	TMC	BJC

 SNC-LAVALIN INC. 148 Nature Park Way Winnipeg, MB, Canada R3P 0X7 204-786-8080	
DESIGNED BY: F. ZURZOLO	CHECKED BY: B. CLEVEN
DRAWN BY: D. CALVERLEY	APPROVED BY: B. CLEVEN
SCALE: NTS	ISSUED FOR CONSTRUCTION BY: DATE:
DATE: 2017/05/02	DATE:
CONSULTANT NO.:	

ENGINEER'S SEAL

PRELIMINARY
NOT TO BE
USED FOR
CONSTRUCTION

THE CITY OF WINNIPEG
 WATER AND WASTE DEPARTMENT

COMMUNITY ROW WASTEWATER PUMPING STATION
 2017 UPGRADES
 PROCESS & INSTRUMENTATION DIAGRAM
 WASTEWATER PUMPING

CITY DRAWING NUMBER 1-0130L-P0001	SHEET 002	REV. 00	SIZE A1
---	---------------------	-------------------	-------------------