


FOUNDATION/PILE PLAN
1 : 25

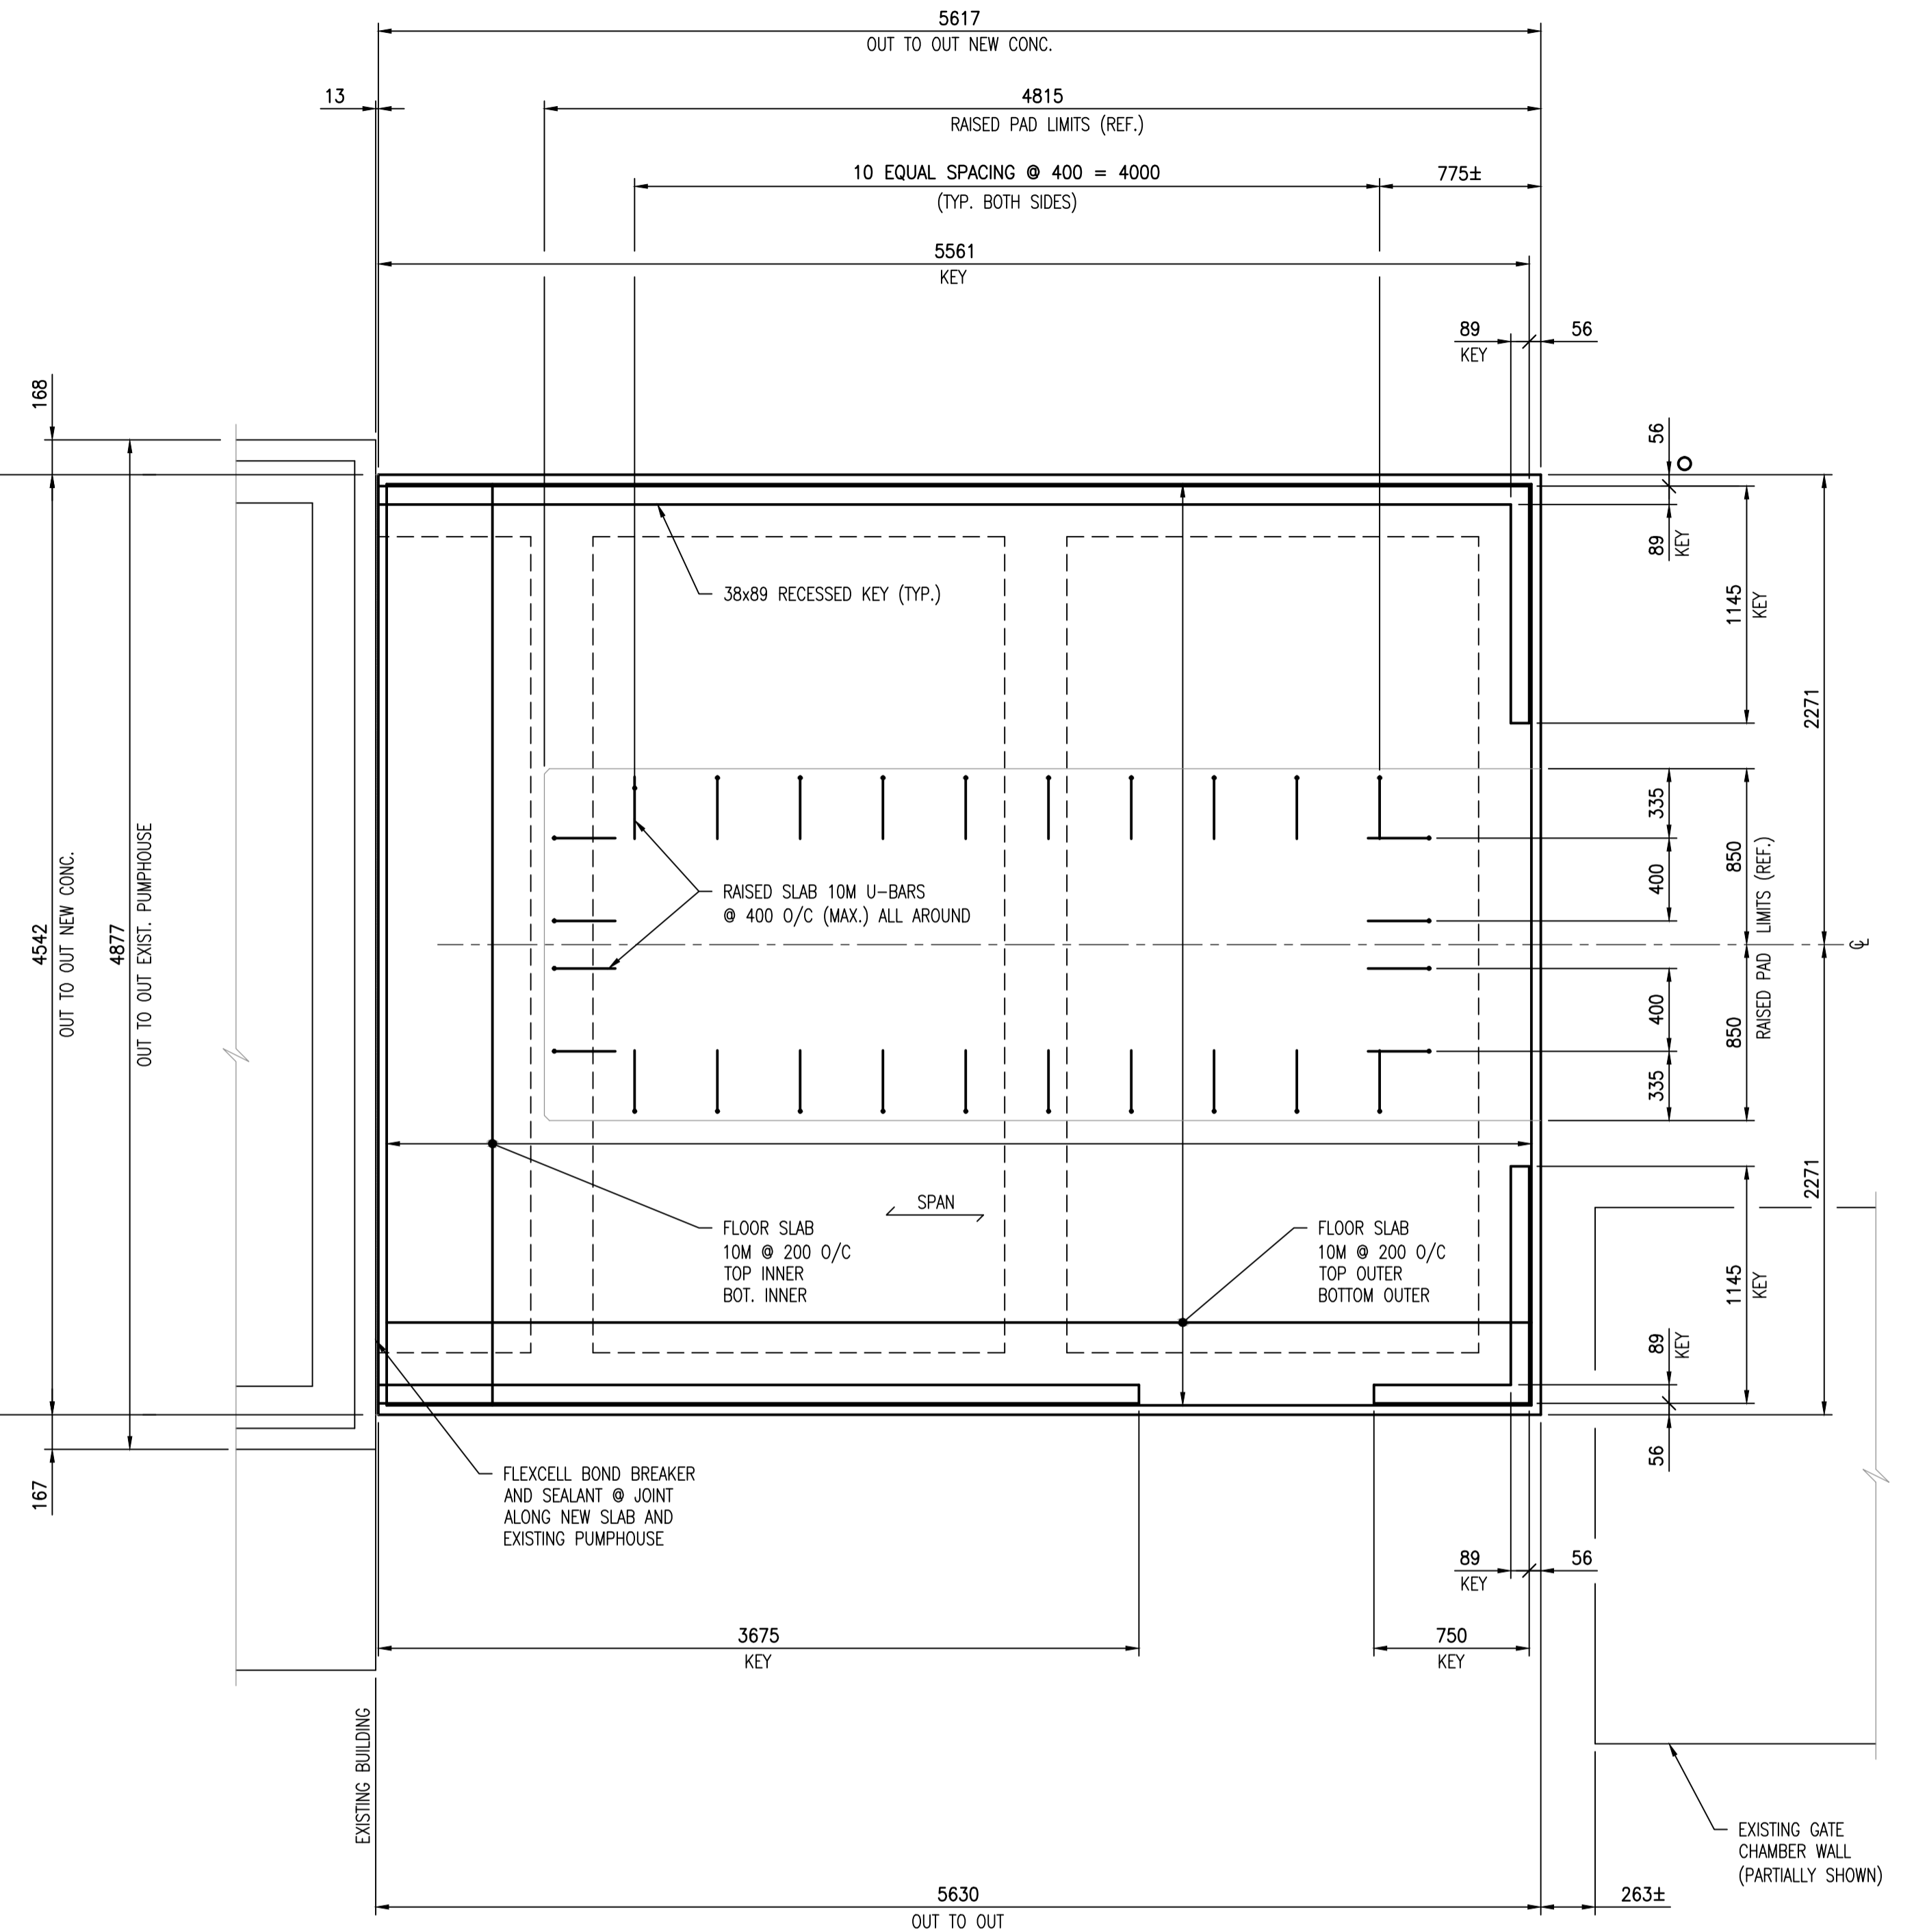


PLAN - STRUCTURAL FLOOR SLAB
1 : 25

T.O.C. FLOOR SLAB EL. = 236.845

DRAWING NUMBER	REFERENCE DRAWINGS
405	CHARLESWOOD INTERCEPTOR COMMUNITY ROW - GATE CHAMBER
401	CHARLESWOOD INTERCEPTOR SUPERSTRUCTURE DETAILS FOR PUMPING STATION
400B	CHARLESWOOD INTERCEPTOR PUMPING STATION AT COMMUNITY ROW & ROBLIN BLVD.
1-0130L-S0007	PUMPING STATION UPGRADES - BUILDING ADDITION WALL - DETAILS
1-0130L-S0006	PUMPING STATION UPGRADES - BUILDING ADDITION WALL - PLAN & ELEVATIONS
1-0130L-S0005	PUMPING STATION UPGRADES - BUILDING ADDITION FOUNDATION - DETAILS
1-0130L-S0004	PUMPING STATION UPGRADES - BUILDING ADDITION FOUNDATION - SECTIONS
1-0130L-S0002	PUMPING STATION UPGRADES - NOTES SHEET 2
1-0130L-S0001	PUMPING STATION UPGRADES - NOTES SHEET 1

PROJECT SPECIFIC

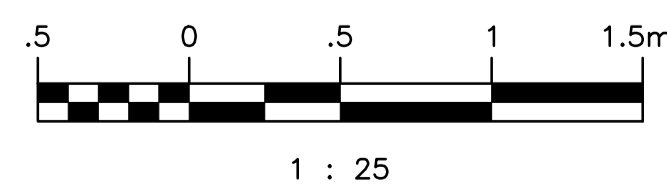

NO.	REVISIONS	DATE	DESIGN	CHECK
00	ISSUED FOR TENDER, BID OPP. 639-2017	2017-07-25	TD	BJC

 SNC-LAVALIN INC. 148 Nature Park Way Winnipeg, MB, Canada R3P 0X7 204-786-8080	
DESIGNED BY: T. DEGER	CHECKED BY: B. CLEVEN
DRAWN BY: B. DICKSON	APPROVED BY: B. CLEVEN
SCALE: 1:25	ISSUED FOR CONSTRUCTION BY: DATE:
DATE: 2017-05-15	DATE:
CONSULTANT NO.:	

ENGINEER'S SEAL
PRELIMINARY
NOT TO BE
USED FOR
CONSTRUCTION

THE CITY OF WINNIPEG
WATER AND WASTE DEPARTMENT

COMMUNITY ROW WASTEWATER PUMPING STATION
2017 UPGRADES
BUILDING ADDITION FOUNDATION
PLANS

CITY DRAWING NUMBER 1-0130L-S0003	SHEET 001	REV. 00	SIZE A1
---	---------------------	-------------------	-------------------