


- NOTES:**
1. CONTOUR LINES SHOWN ARE FOR FINAL CONSTRUCTED GRADE.
  2. SEE SHEET 17 FOR PROPOSED ROADWAY AND SIDEWALK TRANSITION HORIZONTAL AND VERTICAL ALIGNMENT.

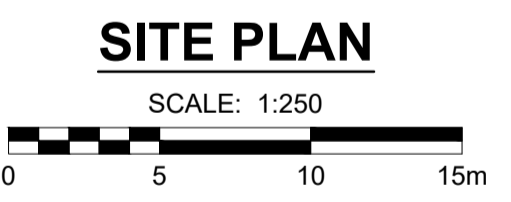

**CREEK LAYOUT - COORDINATE TABLE**

POINT NUMBER	STATION	DESCRIPTION	NORTHING	EASTING	ELEVATION
01	1 + 002.32	CREEK TIE-IN	6321726.711	632414.199	226.626
02	1 + 008.42	BEGIN RIP-RAP	6313724.486	632419.883	226.450
03	1 + 015.03	BEGIN CULVERT	6313722.070	632426.029	228.756
04	1 + 051.76	END CULVERT	6313708.653	632460.228	228.706
05	1 + 061.32	GRADE CHANGE	6313705.163	632469.124	226.400
06	1 + 064.55	HORIZONTAL DEFLECTION	6313703.984	632472.132	226.239
07	1 + 080.67	CREEK TIE-IN	6313693.639	632484.494	225.433

BID OPPORTUNITY No. 698-2017



**LOCATION APPROVED**  
 UNDERGROUND STRUCTURES

SUPR. U/G STRUCTURES DATE COMMITTEE

**NOTE:**  
 LOCATION OF UNDERGROUND STRUCTURES AS SHOWN ARE BASED ON THE BEST INFORMATION AVAILABLE BUT NO GUARANTEE IS GIVEN THAT ALL EXISTING UTILITIES ARE SHOWN OR THAT THE GIVEN LOCATIONS ARE EXACT. CONFIRMATION OF EXISTENCE AND EXACT LOCATION OF ALL SERVICES MUST BE OBTAINED FROM THE INDIVIDUAL UTILITIES BEFORE PROCEEDING WITH CONSTRUCTION.

No.	REVISIONS	DATE	BY
1	ISSUED FOR TENDER	17/09/15	DAN

**MORRISON HERSHFIELD**

DESIGNED BY	DAN	CHECKED BY	BE
DRAWN BY	MS	APPROVED BY	SAL
HOR SCALE	1:250	RELEASED FOR CONSTRUCTION	
VERT SCALE			
DATE		DATE	

CONSULTANT FILE NAME  
 5160966-P&P-06.DWG

**THE CITY OF WINNIPEG**  
 PUBLIC WORKS DEPARTMENT  
 ENGINEERING DIVISION

**RUE DES TRAPPISTES AT WESTENDORF  
 COULEE CULVERT REPLACEMENT AND  
 ROAD RECONSTRUCTION  
 PLAN AND CREEKWORK**

CITY DRAWING NUMBER	C372-17-06
SHEET	06
OF	22
DRAWING No.	06
REV	0