


AIKINS STREET

SEVEN OAKS AVE

JEFFERSON AVE

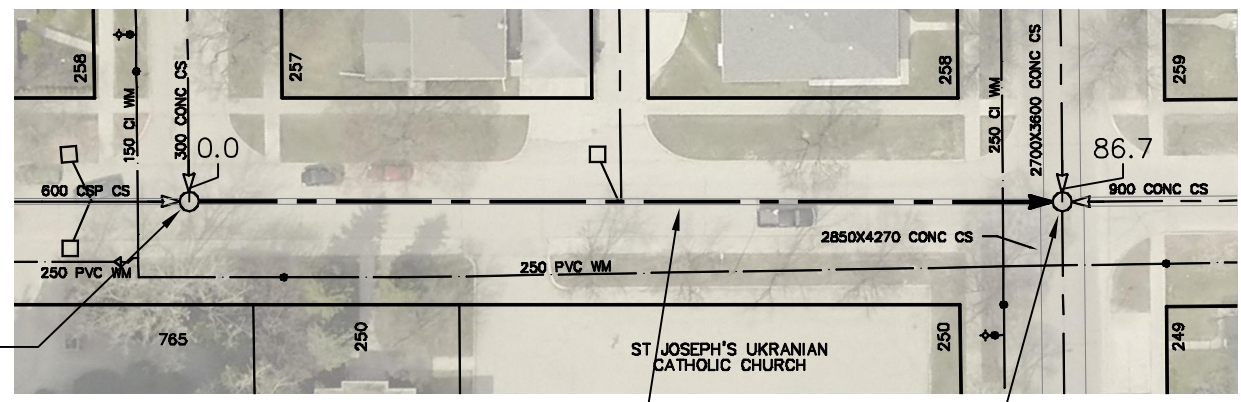

S-MH00011345  
RIM 230.30  
INV N 225.38  
INV S 225.38  
INV W 225.82

S-MH00009925  
RIM 230.82  
INV N 224.84  
INV E 223.26  
INV S 223.47  
INV W 223.26

86.7 OF 600 CS CLAY TO BE LINED  
S-MA00008831  
(PARTIALLY DETERIORATED)

SEWER JUNCTION INFORMATION FROM SEWER VIDEO INSPECTION		
SEWER ID S-MA00008831		
DISTANCE FROM MH ID S-MH00009925		
DISTANCE	DIAMETER	CLOCK
16.2	150	1
16.3	150	10
40.7	150	11
43.0	150	11

FOR INDEX SEE 11465



METRIC

WHOLE NUMBERS INDICATE MILLIMETRES  
DECIMALIZED NUMBERS INDICATE METRES

<p>LOCATION APPROVED UNDERGROUND STRUCTURES</p> <p>SUPV. U/G STRUCTURES COMMITTEE _____ DATE _____</p> <p>NOTE: LOCATION OF UNDERGROUND STRUCTURES AS SHOWN ARE BASED ON THE BEST INFORMATION AVAILABLE BUT NO GUARANTEE IS GIVEN THAT ALL EXISTING UTILITIES ARE SHOWN OR THAT THE GIVEN LOCATIONS ARE EXACT. CONFIRMATION OF EXISTENCE AND EXACT LOCATION OF ALL SERVICES MUST BE OBTAINED FROM THE INDIVIDUAL UTILITIES BEFORE PROCEEDING WITH CONSTRUCTION.</p>	<table border="1" style="width: 100%; border-collapse: collapse;"> <thead> <tr> <th colspan="4">B.M. ELEV.</th> </tr> </thead> <tbody> <tr><td> </td><td> </td><td> </td><td> </td></tr> <tr><td> </td><td> </td><td> </td><td> </td></tr> <tr><td> </td><td> </td><td> </td><td> </td></tr> <tr><td> </td><td> </td><td> </td><td> </td></tr> <tr><td> </td><td> </td><td> </td><td> </td></tr> <tr><td> </td><td> </td><td> </td><td> </td></tr> <tr><td> </td><td> </td><td> </td><td> </td></tr> <tr><td> </td><td> </td><td> </td><td> </td></tr> <tr> <th>NO.</th> <th>REVISIONS</th> <th>DATE</th> <th>BY</th> </tr> </tbody> </table>	B.M. ELEV.																																				NO.	REVISIONS	DATE	BY	<table border="1" style="width: 100%; border-collapse: collapse;"> <tr> <td>DESIGNED BY</td> <td>SC</td> <td>CHECKED BY</td> <td>SC</td> </tr> <tr> <td>DRAWN BY</td> <td>AD</td> <td>APPROVED BY</td> <td>KZ</td> </tr> <tr> <td>SCALE:</td> <td rowspan="2">1:750</td> <td>RELEASED FOR CONSTRUCTION</td> <td rowspan="2">K. ZURIK</td> </tr> <tr> <td>HORIZONTAL</td> <td> </td> </tr> <tr> <td>VERTICAL</td> <td> </td> <td> </td> <td> </td> </tr> <tr> <td>DATE</td> <td>2017 02 16</td> <td>DATE</td> <td>2017 02 15</td> </tr> <tr> <td>PLOT DATE:</td> <td colspan="3">2017 02 16</td> </tr> </table>	DESIGNED BY	SC	CHECKED BY	SC	DRAWN BY	AD	APPROVED BY	KZ	SCALE:	1:750	RELEASED FOR CONSTRUCTION	K. ZURIK	HORIZONTAL		VERTICAL				DATE	2017 02 16	DATE	2017 02 15	PLOT DATE:	2017 02 16			<p>ENGINEER'S SEAL</p> <p>ORIGINAL SIGNED BY S.R.J. COURNOYER 17/02/10</p> <p>CONSULTANT DRAWING NUMBER -</p>	<p><b>THE CITY OF WINNIPEG</b> WATER AND WASTE DEPARTMENT ENGINEERING DIVISION</p> <p>2016 SEWER MAIN RENEWALS BY CIPP LINING <b>AIKINS STREET</b> MH AT SEVEN OAKS AVENUE TO MH AT JEFFERSON AVENUE</p>	<p>SHEET 5 OF 80</p> <p>CITY DRAWING NUMBER <b>11470</b></p>
B.M. ELEV.	
NO.	REVISIONS	DATE	BY	
DESIGNED BY	SC	CHECKED BY	SC	
DRAWN BY	AD	APPROVED BY	KZ	
SCALE:	1:750	RELEASED FOR CONSTRUCTION	K. ZURIK	
HORIZONTAL	
VERTICAL	
DATE	2017 02 16	DATE	2017 02 15	
PLOT DATE:	2017 02 16	