



AIRLIES STREET

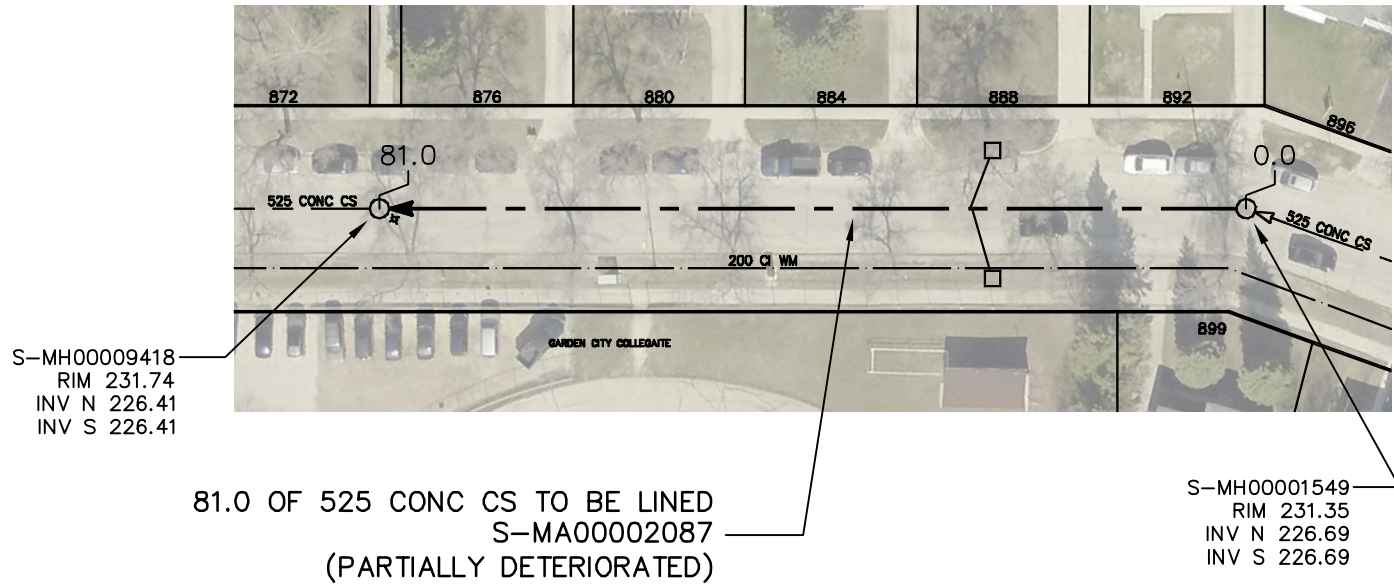

| SEWER JUNCTION INFORMATION FROM SEWER VIDEO INSPECTION SEWER ID S-MA00002087 | | |
|--|----------|-------|
| DISTANCE FROM MH ID S-MH00001549 | | |
| DISTANCE | DIAMETER | CLOCK |
| 6.2 | 150 | 2 |
| 10.7 | 150 | 10 |
| 22.8 | 150 | 11 |
| 23.3 | 150 | 1 |
| 26.9 | 150 | 1 |
| 44.1 | 150 | 1 |
| 52.0 | 100 | 11 |
| 56.4 | 150 | 1 |
| 74.8 | 150 | 1 |
| 77.2 | 150 | 11 |

FOR INDEX SEE
11465

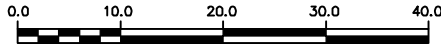

METRIC

WHOLE NUMBERS INDICATE MILLIMETRES
DECIMALIZED NUMBERS INDICATE METRES

| |
|---|
| LOCATION APPROVED UNDERGROUND STRUCTURES SUPV. U/G STRUCTURES COMMITTEE _____ DATE _____ NOTE: LOCATION OF UNDERGROUND STRUCTURES AS SHOWN ARE BASED ON THE BEST INFORMATION AVAILABLE BUT NO GUARANTEE IS GIVEN THAT ALL EXISTING UTILITIES ARE SHOWN OR THAT THE GIVEN LOCATIONS ARE EXACT. CONFIRMATION OF EXISTENCE AND EXACT LOCATION OF ALL SERVICES MUST BE OBTAINED FROM THE INDIVIDUAL UTILITIES BEFORE PROCEEDING WITH CONSTRUCTION. | B.M. ELEV. <table border="1"> <tr><td> </td><td> </td><td> </td><td> </td></tr> <tr><td> </td><td> </td><td> </td><td> </td></tr> <tr><td> </td><td> </td><td> </td><td> </td></tr> <tr><td> </td><td> </td><td> </td><td> </td></tr> <tr><td> </td><td> </td><td> </td><td> </td></tr> <tr><td> </td><td> </td><td> </td><td> </td></tr> <tr><td> </td><td> </td><td> </td><td> </td></tr> <tr><td> </td><td> </td><td> </td><td> </td></tr> <tr><td> </td><td> </td><td> </td><td> </td></tr> <tr><td> </td><td> </td><td> </td><td> </td></tr> <tr><td> </td><td> </td><td> </td><td> </td></tr> </table> | |DESIGNED BY SC CHECKED BY SC DRAWN BY AD APPROVED BY KZ SCALE: HORIZONTAL 1:750 RELEASED FOR CONSTRUCTION VERTICAL K. ZURIK DATE 2017 02 16 DATE 2017 02 15 PLOT DATE: 2017 02 16 | | ENGINEER'S SEAL ORIGINAL SIGNED BY S.R.J. COURNOYER 17/02/10 CONSULTANT DRAWING NUMBER - | <p>THE CITY OF WINNIPEG WATER AND WASTE DEPARTMENT ENGINEERING DIVISION</p> <p>2016 SEWER MAIN RENEWALS BY CIPP LINING AIRLIES STREET NORTH 1ST MH S OF ARROWWOOD DRIVE N TO 2ND MH S OF ARROWWOOD DRIVE N</p> | SHEET 6 OF 80 CITY DRAWING NUMBER 11471 |
| |
| |
| |
| |
| |
| |
| |
| |
| |
| |
| |
| NO. REVISIONS DATE BY | BID OPPORTUNITY: 71-2017 CONTRACT NUMBER: 4 | | FILE PATH: R:\DRAWINGS\SEWER\2016 RENEWALS\Contract 4\Construction Dwg\New folder\corrections\ FILE NAME: 11471.dwg | |