


COLLEGE AVENUE

5.7 OF 300 PVC SEWER REPAIR
(SD-022B), INCLUDING 1 SERVICE
CONNECTION.
(TO BE DONE BY OTHERS)

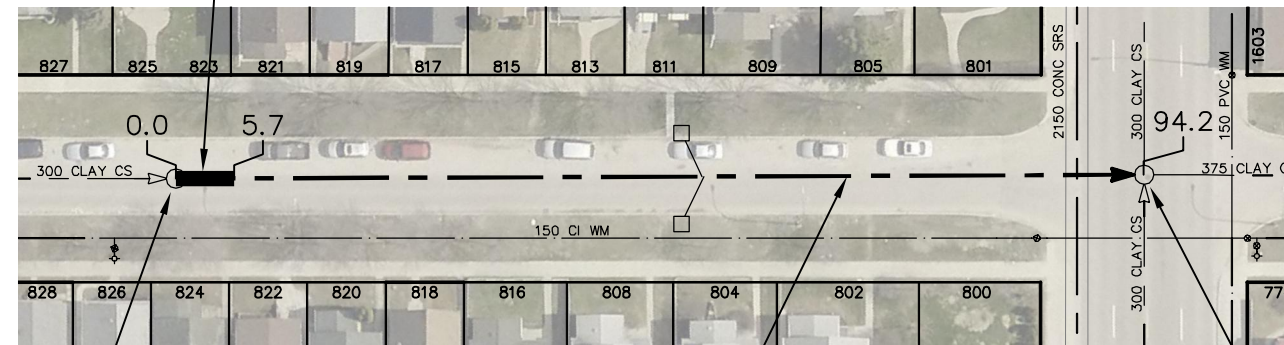

S-MH00010335
RIM 231.62
INV E 228.68
INV W 228.68

94.2 OF 300 CS TO BE LINED
S-MA00011968
(PARTIALLY DETERIORATED)

S-MH00011367
RIM 231.98
INV N 227.47
INV E 227.47
INV S 227.47
INV W 227.47

ARLINGTON ST

SEWER JUNCTION INFORMATION FROM SEWER VIDEO INSPECTION SEWER ID S-MA00011968		
DISTANCE FROM MH ID S-MH00010335		
DISTANCE	DIAMETER	CLOCK
4.7	150	2
13.9	150	2
15.7	150	10
22.1	150	2
27.7	150	2
34.3	150	2
35.0	150	10
35.7	250	11
36.5	250	1
42.7	150	2
43.2	150	11
49.6	250	1
50.2	250	11
51.4	150	10
57.7	150	2
58.2	150	10
65.8	150	2
73.3	150	11
74.5	150	11

FOR INDEX SEE
11465



METRIC

WHOLE NUMBERS INDICATE MILLIMETRES
DECIMALIZED NUMBERS INDICATE METRES

LOCATION APPROVED UNDERGROUND STRUCTURES SUPV. U/G STRUCTURES COMMITTEE _____ DATE _____ NOTE: LOCATION OF UNDERGROUND STRUCTURES AS SHOWN ARE BASED ON THE BEST INFORMATION AVAILABLE BUT NO GUARANTEE IS GIVEN THAT ALL EXISTING UTILITIES ARE SHOWN OR THAT THE GIVEN LOCATIONS ARE EXACT. CONFIRMATION OF EXISTENCE AND EXACT LOCATION OF ALL SERVICES MUST BE OBTAINED FROM THE INDIVIDUAL UTILITIES BEFORE PROCEEDING WITH CONSTRUCTION.	B.M. ELEV.			ENGINEER'S SEAL ORIGINAL SIGNED BY S.R.J. COURNOYER 17/02/10		 THE CITY OF WINNIPEG WATER AND WASTE DEPARTMENT ENGINEERING DIVISION 2016 SEWER MAIN RENEWALS BY AUGMENTATION COLLEGE AVENUE 1ST MH E OF SINCLAIR STREET TO MH AT ARLINGTON STREET	SHEET 20 OF 80
		DESIGNED BY SC CHECKED BY SC DRAWN BY AD APPROVED BY KZ SCALE: HORIZONTAL 1:750 VERTICAL K. ZURIK RELEASED FOR CONSTRUCTION CONSULTANT DRAWING NUMBER -	DATE 2017 02 16 DATE 2017 02 15	CITY DRAWING NUMBER 11485			

PLOT DATE: 2017 02 16

BID OPPORTUNITY: 71-2017
CONTRACT NUMBER: 4

FILE PATH: R:\DRAWINGS\SEWER\2016 RENEWALS\Contract 4\Construction Dwg\New folder\corrections\
FILE NAME: 11485.dwg