

# EASEMENT (COLONY STREET)




S-MH20013426  
RIM 231.03  
INV N 224.87  
INV S 224.87

S-MH20013360  
RIM 231.63  
INV N 224.26  
INV S 224.41

145.2 OF 680 CONC CS TO BE LINED  
S-MA20014795  
(PARTIALLY DETERIORATED)

SEWER JUNCTION INFORMATION FROM SEWER VIDEO INSPECTION		
SEWER ID S-MA20014795		
DISTANCE FROM MH ID S-MH00013426		
DISTANCE	DIAMETER	CLOCK
**** NO SERVICE JUNCTIONS ****		

FOR INDEX SEE  
11465

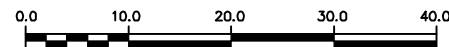

**METRIC**  
WHOLE NUMBERS INDICATE MILLIMETRES  
DECIMALIZED NUMBERS INDICATE METRES

LOCATION APPROVED UNDERGROUND STRUCTURES  SUPV. U/G STRUCTURES COMMITTEE _____ DATE _____  NOTE: LOCATION OF UNDERGROUND STRUCTURES AS SHOWN ARE BASED ON THE BEST INFORMATION AVAILABLE BUT NO GUARANTEE IS GIVEN THAT ALL EXISTING UTILITIES ARE SHOWN OR THAT THE GIVEN LOCATIONS ARE EXACT. CONFIRMATION OF EXISTENCE AND EXACT LOCATION OF ALL SERVICES MUST BE OBTAINED FROM THE INDIVIDUAL UTILITIES BEFORE PROCEEDING WITH CONSTRUCTION.	B.M. ELEV.			ENGINEER'S SEAL		 <b>THE CITY OF WINNIPEG</b> WATER AND WASTE DEPARTMENT ENGINEERING DIVISION  2016 SEWER MAIN RENEWALS BY CIPP LINING <b>EASEMENT (COLONY STREET)</b> MH AT BROADWAY TO 1ST MH S OF BROADWAY	SHEET 21 OF 80 CITY DRAWING NUMBER  11486
		DESIGNED BY	SC	CHECKED BY	SC		
		DRAWN BY	AD	APPROVED BY	KZ		
		SCALE:	1:750	RELEASED FOR CONSTRUCTION	K. ZURIK		
		DATE	2017 02 16	DATE	2017 02 15		
		NO.	REVISIONS	DATE	BY		
		PLOT DATE: 2017 02 16		CONTRACT NUMBER: 4		FILE PATH: R:\DRAWINGS\SEWER\2016 RENEWALS\Contract 4\Construction Dwg\New folder\corrections\	