


DAY STREET

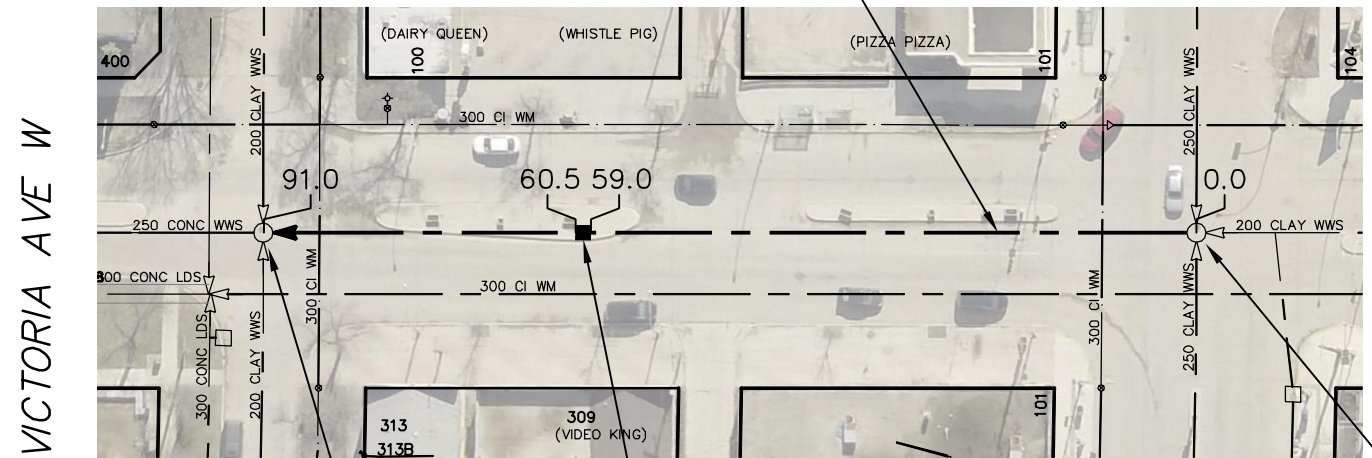

91.0 OF 250 CLAY CS TO BE LINED
S-MA40011838
(PARTIALLY DETERIORATED)



S-MH40010742
RIM 233.66
INV E 229.79
INV S 229.49
INV W 229.79
INV N 229.49

S-MH40010704
RIM 233.63
INV E 230.06
INV S 229.99
INV W 230.06
INV N 229.76

1.5 OF 250 PVC SEWER REPAIR
(SD-022A)
(TO BE DONE BY OTHERS)

SEWER JUNCTION INFORMATION FROM SEWER VIDEO INSPECTION SEWER ID S-MA40011838		
DISTANCE FROM MH ID S-MH40010704		
DISTANCE	DIAMETER	CLOCK
26.8	150	10
27.1	150	2
37.4	150	2
44.5	150	2
47.2	200	10
60.8	150	10

FOR INDEX SEE
11465



METRIC

WHOLE NUMBERS INDICATE MILLIMETRES
DECIMALIZED NUMBERS INDICATE METRES

LOCATION APPROVED UNDERGROUND STRUCTURES SUPV. U/G STRUCTURES COMMITTEE _____ DATE _____ NOTE: LOCATION OF UNDERGROUND STRUCTURES AS SHOWN ARE BASED ON THE BEST INFORMATION AVAILABLE BUT NO GUARANTEE IS GIVEN THAT ALL EXISTING UTILITIES ARE SHOWN OR THAT THE GIVEN LOCATIONS ARE EXACT. CONFIRMATION OF EXISTENCE AND EXACT LOCATION OF ALL SERVICES MUST BE OBTAINED FROM THE INDIVIDUAL UTILITIES BEFORE PROCEEDING WITH CONSTRUCTION.	B.M. ELEV.			ENGINEER'S SEAL ORIGINAL SIGNED BY S.R.J. COURNOYER 17/02/10		 THE CITY OF WINNIPEG WATER AND WASTE DEPARTMENT ENGINEERING DIVISION 2016 SEWER MAIN RENEWALS BY AUGMENTATION DAY STREET MH AT REGENT AVENUE WEST TO MH AT VICTORIA AVENUE WEST	SHEET 22 OF 80
		DESIGNED BY SC CHECKED BY SC DRAWN BY AD APPROVED BY KZ SCALE: HORIZONTAL 1:750 VERTICAL RELEASED FOR CONSTRUCTION K. ZURIK	CONSULTANT DRAWING NUMBER -		CITY DRAWING NUMBER 11487		
NO. REVISIONS DATE BY		DATE 2017 02 16		DATE 2017 02 15		PLOT DATE: 2017 02 16	