
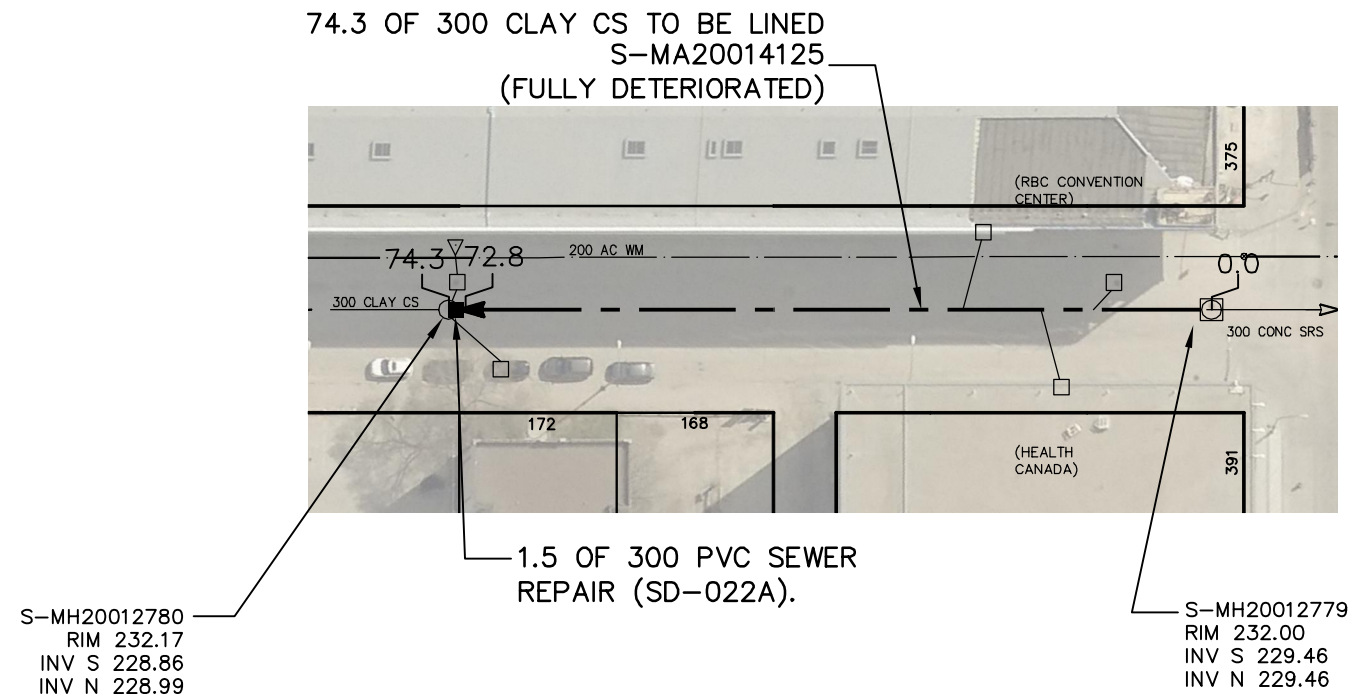


# EDMONTON STREET

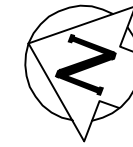

SEWER JUNCTION INFORMATION FROM SEWER VIDEO INSPECTION SEWER ID S-MA20014125		
DISTANCE FROM MH ID S-MH20012779		
DISTANCE	DIAMETER	CLOCK
4.7	150	10
6.3	150	3
9.3	150	3
20.4	150	9
21.1	150	3
36.4	150	2
37.8	150	2
38.5	150	9
40.2	150	9
40.7	150	2
42.2	150	10
49.5	150	9
50.1	150	3
66.8	150	3
67.5	150	9
72.4	150	9

FOR INDEX SEE  
11465

**METRIC**  
WHOLE NUMBERS INDICATE MILLIMETRES  
DECIMALIZED NUMBERS INDICATE METRES



LOCATION APPROVED UNDERGROUND STRUCTURES  SUPV. U/G STRUCTURES COMMITTEE _____ DATE _____  NOTE: LOCATION OF UNDERGROUND STRUCTURES AS SHOWN ARE BASED ON THE BEST INFORMATION AVAILABLE BUT NO GUARANTEE IS GIVEN THAT ALL EXISTING UTILITIES ARE SHOWN OR THAT THE GIVEN LOCATIONS ARE EXACT. CONFIRMATION OF EXISTENCE AND EXACT LOCATION OF ALL SERVICES MUST BE OBTAINED FROM THE INDIVIDUAL UTILITIES BEFORE PROCEEDING WITH CONSTRUCTION.	B.M. ELEV.				ENGINEER'S SEAL  ORIGINAL SIGNED BY S.R.J. COURNOYER 17/02/10  CONSULTANT DRAWING NUMBER -	<b>THE CITY OF WINNIPEG</b> WATER AND WASTE DEPARTMENT ENGINEERING DIVISION  2016 SEWER MAIN RENEWALS BY AUGMENTATION <b>EDMONTON STREET</b> MH AT YORK AVENUE (N R) TO 1ST MH N OF YORK AVENUE	SHEET 24 OF 80  CITY DRAWING NUMBER  <b>11489</b>
		DESIGNED BY SC	CHECKED BY SC				
		DRAWN BY AD	APPROVED BY KZ				
		SCALE: HORIZONTAL 1:750 VERTICAL	RELEASED FOR CONSTRUCTION <b>K. ZURIK</b>				
		NO. REVISIONS DATE BY	DATE 2017 02 16	DATE 2017 02 15			

PLOT DATE: 2017 02 16

BID OPPORTUNITY: 71-2017  
CONTRACT NUMBER: 4

FILE PATH: R:\DRAWINGS\SEWER\2016 RENEWALS\Contract 4\Construction Dwg\New folder\corrections\  
FILE NAME: 11489.dwg