



GLENWAY AVENUE

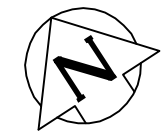

S-MH4000008
RIM 230.01
INV N
INV E
INV W

EASTWOOD DR

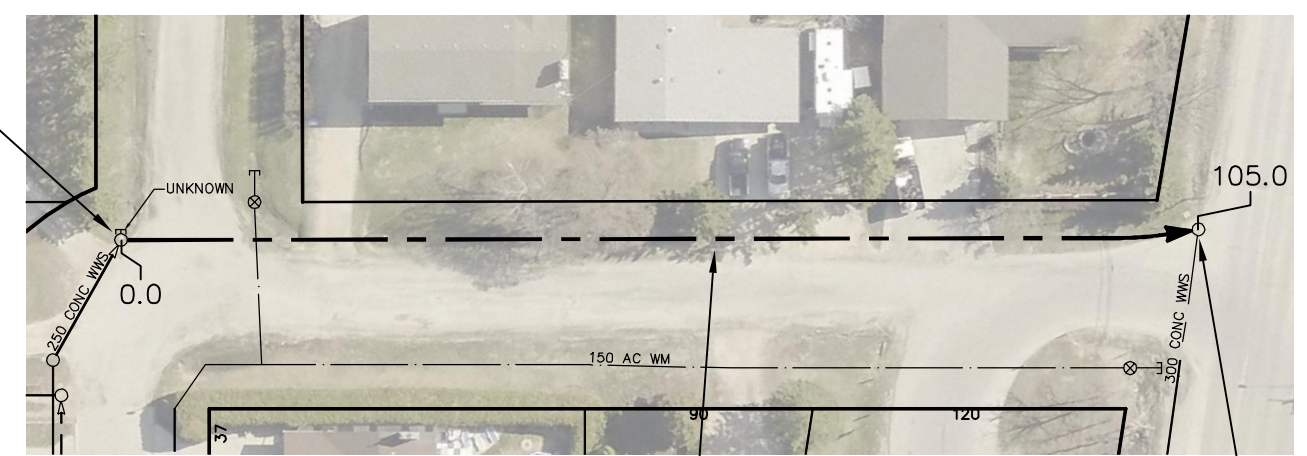

HENDERSON HWY

SEWER JUNCTION INFORMATION FROM SEWER VIDEO INSPECTION		
SEWER ID S-MA4000007		
DISTANCE FROM MH ID S-MH4000010		
DISTANCE	DIAMETER	CLOCK
44.5	150	10
48.9	150	1
93.5	150	11

105.0 OF 250 WWS TO BE LINED
S-MA4000007
(PARTIALLY DETERIORATED)

S-MH4000010
RIM 230.47
INV S 226.82
INV W

FOR INDEX SEE
11465



METRIC
WHOLE NUMBERS INDICATE MILLIMETRES
DECIMALIZED NUMBERS INDICATE METRES

<p>LOCATION APPROVED UNDERGROUND STRUCTURES</p> <p>SUPV. U/G STRUCTURES COMMITTEE _____ DATE _____</p> <p>NOTE: LOCATION OF UNDERGROUND STRUCTURES AS SHOWN ARE BASED ON THE BEST INFORMATION AVAILABLE BUT NO GUARANTEE IS GIVEN THAT ALL EXISTING UTILITIES ARE SHOWN OR THAT THE GIVEN LOCATIONS ARE EXACT. CONFIRMATION OF EXISTENCE AND EXACT LOCATION OF ALL SERVICES MUST BE OBTAINED FROM THE INDIVIDUAL UTILITIES BEFORE PROCEEDING WITH CONSTRUCTION.</p>	<p>B.M. ELEV.</p> <table border="1" style="width: 100%; height: 40px;"> <tr><td> </td><td> </td><td> </td><td> </td></tr> </table>					<table border="1" style="width: 100%;"> <tr> <td>DESIGNED BY</td> <td>SC</td> <td>CHECKED BY</td> <td>SC</td> </tr> <tr> <td>DRAWN BY</td> <td>AD</td> <td>APPROVED BY</td> <td>KZ</td> </tr> <tr> <td>SCALE:</td> <td>1:750</td> <td>RELEASED FOR CONSTRUCTION</td> <td>K. ZURIK</td> </tr> <tr> <td>HORIZONTAL</td> <td></td> <td>DATE</td> <td>2017 02 15</td> </tr> <tr> <td>VERTICAL</td> <td></td> <td>DATE</td> <td>2017 02 16</td> </tr> </table> <p>PLOT DATE: 2017 02 16</p>	DESIGNED BY	SC	CHECKED BY	SC	DRAWN BY	AD	APPROVED BY	KZ	SCALE:	1:750	RELEASED FOR CONSTRUCTION	K. ZURIK	HORIZONTAL		DATE	2017 02 15	VERTICAL		DATE	2017 02 16	<p>ENGINEER'S SEAL</p> <p>ORIGINAL SIGNED BY S.R.J. COURNOYER 17/02/10</p> <p>CONSULTANT DRAWING NUMBER -</p>	<p>THE CITY OF WINNIPEG WATER AND WASTE DEPARTMENT ENGINEERING DIVISION</p> <p>2016 SEWER MAIN RENEWALS BY CIPP LINING GLENWAY AVENUE MH AT EASTWOOD DRIVE TO MH AT HENDERSON HIGHWAY</p>	<p>SHEET 27 OF 80</p> <p>CITY DRAWING NUMBER 11492</p>
DESIGNED BY	SC	CHECKED BY	SC																										
DRAWN BY	AD	APPROVED BY	KZ																										
SCALE:	1:750	RELEASED FOR CONSTRUCTION	K. ZURIK																										
HORIZONTAL		DATE	2017 02 15																										
VERTICAL		DATE	2017 02 16																										