


HENDERSON HIGHWAY

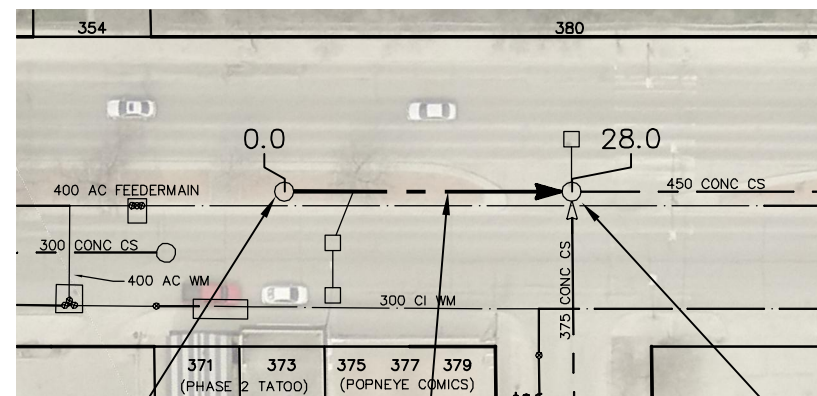

S-MH40004801
RIM 231.20
INV N 227.87


28.0 OF 300 CONC CS TO BE LINED
S-MA40005286
(FULLY DETERIORATED)

S-MH40004802
RIM 231.04
INV N 227.73
INV E 226.81
INV S 226.74

LARSON AVE

SEWER JUNCTION INFORMATION FROM SEWER VIDEO INSPECTION		
SEWER ID S-MA40005286		
DISTANCE FROM MH ID S-MH40004801		
DISTANCE	DIAMETER	CLOCK
6.4	150	10
8.3	200	12
16.2	150	10
22.9	250	2
23.3	150	10
24.1	150	10
24.9	150	10
26.2	150	2
26.9	150	10

FOR INDEX SEE
11465

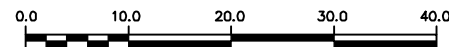

METRIC
WHOLE NUMBERS INDICATE MILLIMETRES
DECIMALIZED NUMBERS INDICATE METRES

LOCATION APPROVED UNDERGROUND STRUCTURES SUPV. U/G STRUCTURES COMMITTEE _____ DATE _____ NOTE: LOCATION OF UNDERGROUND STRUCTURES AS SHOWN ARE BASED ON THE BEST INFORMATION AVAILABLE BUT NO GUARANTEE IS GIVEN THAT ALL EXISTING UTILITIES ARE SHOWN OR THAT THE GIVEN LOCATIONS ARE EXACT. CONFIRMATION OF EXISTENCE AND EXACT LOCATION OF ALL SERVICES MUST BE OBTAINED FROM THE INDIVIDUAL UTILITIES BEFORE PROCEEDING WITH CONSTRUCTION.	B.M. ELEV.	DESIGNED BY SC CHECKED BY SC		ENGINEER'S SEAL ORIGINAL SIGNED BY S.R.J. COURNOYER 17/02/10	THE CITY OF WINNIPEG WATER AND WASTE DEPARTMENT ENGINEERING DIVISION	2016 SEWER MAIN RENEWALS BY CIPP LINING HENDERSON HIGHWAY 1ST MH S OF LARSEN AVENUE TO MH AT LARSEN AVENUE	SHEET 32 OF 80 CITY DRAWING NUMBER 11497
		DRAWN BY AD APPROVED BY KZ	RELEASED FOR CONSTRUCTION K. ZURIK				
NO. REVISIONS DATE BY		SCALE: HORIZONTAL 1:750 VERTICAL	DATE 2017 02 16 DATE 2017 02 15	BID OPPORTUNITY: 71-2017 CONTRACT NUMBER: 4		FILE PATH: R:\DRAWINGS\SEWER\2016 RENEWALS\Contract 4\Construction Dwg\New folder\corrections\ FILE NAME: 11497.dwg	

PLOT DATE: 2017 02 16

BID OPPORTUNITY: 71-2017
CONTRACT NUMBER: 4

FILE PATH: R:\DRAWINGS\SEWER\2016 RENEWALS\Contract 4\Construction Dwg\New folder\corrections\
FILE NAME: 11497.dwg