


KEEWATIN STREET

PRITCHARD AVE

SELKIRK AVE

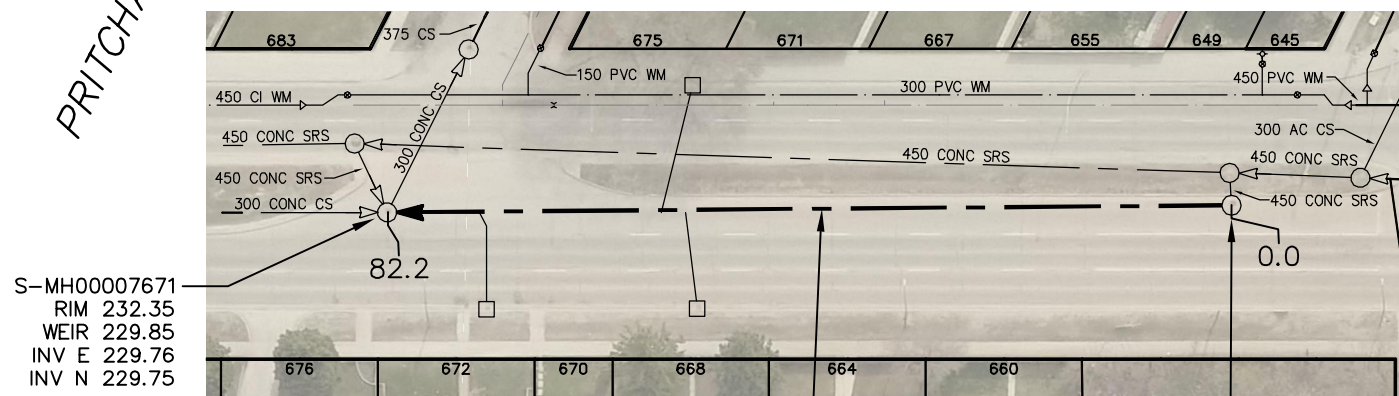


S-MH00007671
RIM 232.35
WEIR 229.85
INV E 229.76
INV N 229.75

82.2 OF 300 CONC CS TO BE LINED
S-MA00007634
(FULLY DETERIORATED)

S-MH00007613
RIM 232.16
WEIR 229.42
INV N 227.29
INV E 229.44
INV S 229.44
INV N 229.44

SEWER JUNCTION INFORMATION FROM SEWER VIDEO INSPECTION		
SEWER ID S-MA00007634		
DISTANCE FROM MH ID S-MH00007613		
DISTANCE	DIAMETER	CLOCK
3.9	150	10
7.1	150	2
7.9	150	3
14.0	150	2
27.1	150	10
35.0	150	10
38.7	150	2
50.3	150	2
50.4	150	2
57.3	150	10
58.0	150	2
59.6	150	10
63.4	150	2
64.2	150	10
66.0	150	11
70.3	150	10
75.1	150	10

FOR INDEX SEE
11465

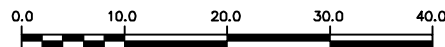

METRIC

WHOLE NUMBERS INDICATE MILLIMETRES
DECIMALIZED NUMBERS INDICATE METRES

LOCATION APPROVED UNDERGROUND STRUCTURES SUPV. U/G STRUCTURES COMMITTEE _____ DATE _____ NOTE: LOCATION OF UNDERGROUND STRUCTURES AS SHOWN ARE BASED ON THE BEST INFORMATION AVAILABLE BUT NO GUARANTEE IS GIVEN THAT ALL EXISTING UTILITIES ARE SHOWN OR THAT THE GIVEN LOCATIONS ARE EXACT. CONFIRMATION OF EXISTENCE AND EXACT LOCATION OF ALL SERVICES MUST BE OBTAINED FROM THE INDIVIDUAL UTILITIES BEFORE PROCEEDING WITH CONSTRUCTION.	B.M. ELEV.	DESIGNED BY SC CHECKED BY SC DRAWN BY AD APPROVED BY KZ SCALE: HORIZONTAL 1:750 VERTICAL K. ZURIK RELEASED FOR CONSTRUCTION DATE 2017 02 15	ENGINEER'S SEAL	THE CITY OF WINNIPEG WATER AND WASTE DEPARTMENT ENGINEERING DIVISION 2016 SEWER MAIN RENEWALS BY CIPP LINING KEEWATIN STREET 1ST MH S OF PRITCHARD AVENUE TO MH AT PRICHARD AVENUE	SHEET 37 OF 80
			ORIGINAL SIGNED BY S.R.J. COURNOYER 17/02/10		CITY DRAWING NUMBER
			CONSULTANT DRAWING NUMBER		11502

PLOT DATE: 2017 02 16

BID OPPORTUNITY: 71-2017
CONTRACT NUMBER: 4

FILE PATH: R:\DRAWINGS\SEWER\2016 RENEWALS\Contract 4\Construction Dwg\New folder\corrections\
FILE NAME: 11502.dwg