
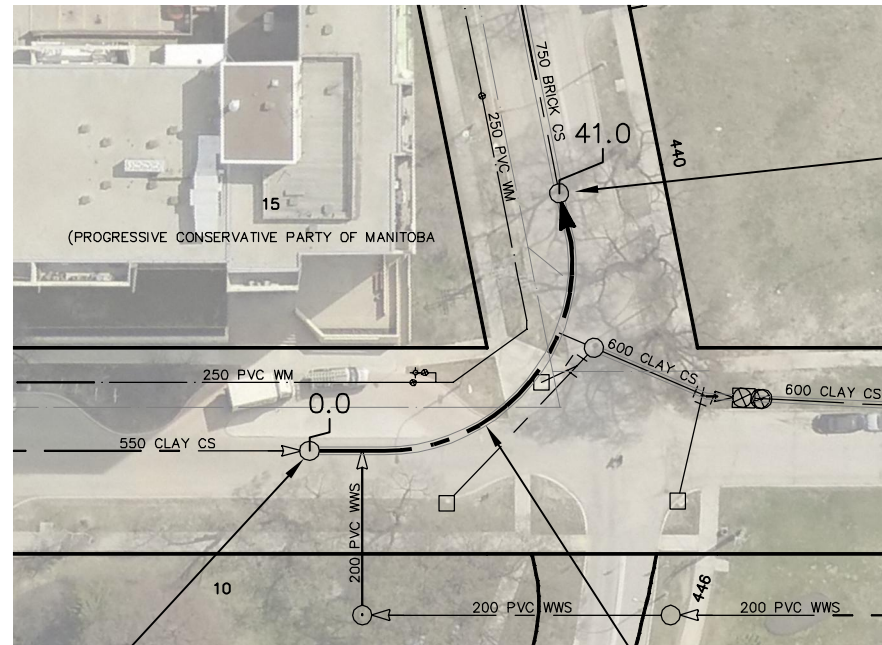


# KENNEDY STREET

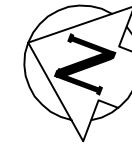

S-MH20012719  
RIM 230.68  
INV E 226.81  
INV W 226.81


ASSINIBOINE AVE

S-MH20012720  
RIM 230.85  
INV S 227.14  
INV N 227.14

41.0 OF 750 BRICK CS TO BE LINED  
S-MA20014057  
(FULLY DETERIORATED)

SEWER JUNCTION INFORMATION FROM SEWER VIDEO INSPECTION		
SEWER ID S-MA20014057		
DISTANCE FROM MH ID S-MH20012720		
DISTANCE	DIAMETER	CLOCK
5.5	200	3
7.3	200	3
14.3	150	2
21.0	150	2
23.8	200	1
24.9	150	3
25.0	200	3
28.0	150	10
29.5	400	2
32.0	200	10
32.0	150	2
37.8	150	2

FOR INDEX SEE  
11465

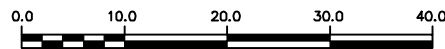

**METRIC**

WHOLE NUMBERS INDICATE MILLIMETRES  
DECIMALIZED NUMBERS INDICATE METRES

LOCATION APPROVED UNDERGROUND STRUCTURES  SUPV. U/G STRUCTURES COMMITTEE _____ DATE _____  NOTE: LOCATION OF UNDERGROUND STRUCTURES AS SHOWN ARE BASED ON THE BEST INFORMATION AVAILABLE BUT NO GUARANTEE IS GIVEN THAT ALL EXISTING UTILITIES ARE SHOWN OR THAT THE GIVEN LOCATIONS ARE EXACT. CONFIRMATION OF EXISTENCE AND EXACT LOCATION OF ALL SERVICES MUST BE OBTAINED FROM THE INDIVIDUAL UTILITIES BEFORE PROCEEDING WITH CONSTRUCTION.	B.M. ELEV.	DESIGNED BY SC CHECKED BY SC		ENGINEER'S SEAL  ORIGINAL SIGNED BY S.R.J. COURNOYER 17/02/10	THE CITY OF WINNIPEG WATER AND WASTE DEPARTMENT ENGINEERING DIVISION	2016 SEWER MAIN RENEWALS BY CIPP LINING KENNEDY STREET 1ST MH N OF ASSINIBOINE AVENUE TO MH AT ASSINIBOINE AVENUE (1ST E OF KENNEDY STREET)	SHEET 38 OF 80
		NO. REVISIONS DATE BY	DRAWN BY AD APPROVED BY KZ				CONSULTANT DRAWING NUMBER -
		SCALE: HORIZONTAL 1:750 VERTICAL	RELEASED FOR CONSTRUCTION K. ZURIK				
		DATE 2017 02 16 PLOT DATE: 2017 02 16	DATE 2017 02 15	BID OPPORTUNITY: 71-2017 CONTRACT NUMBER: 4		FILE PATH: R:\DRAWINGS\SEWER\2016 RENEWALS\Contract 4\Construction Dwg\New folder\corrections\ FILE NAME: 11503.dwg	