

SEWER JUNCTION INFORMATION FROM SEWER VIDEO INSPECTION		
SEWER ID S-MA70009643		
DISTANCE FROM MH ID S-MH70003789		
DISTANCE	DIAMETER	CLOCK
16.7	250	2
17.6	250	11
18.1	250	1
22.7	250	2
22.7	250	10
27.3	150	1
28.8	150	2
30.4	150	10
42.2	150	11
44.1	300	2
48.5	250	10
52.1	250	2
53.5	250	10
55.7	250	11
55.8	250	10
56.0	250	1
61.3	250	2
61.6	250	11
67.1	250	10
67.1	250	2
68.5	250	10
75.0	250	10
75.0	250	2


FOR INDEX SEE 11465

WARNING

IF POWER EQUIPMENT OR EXPLOSIVES ARE TO BE USED FOR EXCAVATION ON THIS PROJECT THE CONTRACTOR MUST:

- 1) NOTIFY THE GAS COMPANY OF THE PROPOSED LOCATION OF EXCAVATION.
- 2) TAKE PRECAUTION TO AVOID DAMAGE TO GAS COMPANY INSTALLATIONS.

SEE PROVINCIAL REGULATION 210/72 FOR DETAILS

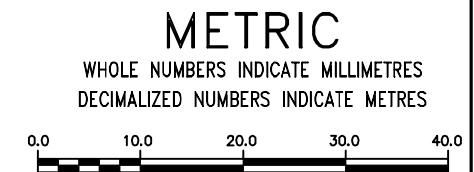

<p>LOCATION APPROVED UNDERGROUND STRUCTURES</p> <p>SUPV. U/G STRUCTURES COMMITTEE _____ DATE _____</p> <p>NOTE: LOCATION OF UNDERGROUND STRUCTURES AS SHOWN ARE BASED ON THE BEST INFORMATION AVAILABLE BUT NO GUARANTEE IS GIVEN THAT ALL EXISTING UTILITIES ARE SHOWN OR THAT THE GIVEN LOCATIONS ARE EXACT. CONFIRMATION OF EXISTENCE AND EXACT LOCATION OF ALL SERVICES MUST BE OBTAINED FROM THE INDIVIDUAL UTILITIES BEFORE PROCEEDING WITH CONSTRUCTION.</p>	<p>B.M. ELEV.</p> <table border="1" style="width: 100%; height: 40px;"> <tr><td> </td><td> </td><td> </td><td> </td></tr> </table>					<table border="1" style="width: 100%;"> <tr> <td>DESIGNED BY</td> <td>SC</td> <td>CHECKED BY</td> <td>SC</td> </tr> <tr> <td>DRAWN BY</td> <td>RS</td> <td>APPROVED BY</td> <td>KZ</td> </tr> <tr> <td>SCALE:</td> <td rowspan="2">1:750</td> <td>RELEASED FOR CONSTRUCTION</td> <td rowspan="2">K. ZURIK</td> </tr> <tr> <td>HORIZONTAL</td> <td>DATE</td> <td>2017 02 15</td> </tr> <tr> <td>VERTICAL</td> <td>DATE</td> <td>2017 02 16</td> <td>DATE</td> <td>2017 02 15</td> </tr> </table> <p>PLOT DATE: 2017 02 16</p>	DESIGNED BY	SC	CHECKED BY	SC	DRAWN BY	RS	APPROVED BY	KZ	SCALE:	1:750	RELEASED FOR CONSTRUCTION	K. ZURIK	HORIZONTAL	DATE	2017 02 15	VERTICAL	DATE	2017 02 16	DATE	2017 02 15	<p>ENGINEER'S SEAL</p> <p>ORIGINAL SIGNED BY S.R.J. COURNOYER 17/02/10</p> <p>CONSULTANT DRAWING NUMBER -</p>	<div style="text-align: center;"> <p>THE CITY OF WINNIPEG WATER AND WASTE DEPARTMENT ENGINEERING DIVISION</p> <p>2016 SEWER MAIN RENEWALS BY CIPP LINING LILY STREET</p> <p>MH AT HENRY AVENUE TO MH AT DISRAELI FREEWAY</p> </div> <table border="1" style="width: 100%; margin-top: 10px;"> <tr> <td style="text-align: right;">SHEET 41 OF 80</td> </tr> <tr> <td style="text-align: center;">CITY DRAWING NUMBER 11506</td> </tr> </table>	SHEET 41 OF 80	CITY DRAWING NUMBER 11506
DESIGNED BY	SC	CHECKED BY	SC																											
DRAWN BY	RS	APPROVED BY	KZ																											
SCALE:	1:750	RELEASED FOR CONSTRUCTION	K. ZURIK																											
HORIZONTAL		DATE		2017 02 15																										
VERTICAL	DATE	2017 02 16	DATE	2017 02 15																										
SHEET 41 OF 80																														
CITY DRAWING NUMBER 11506																														