



MARYLAND STREET

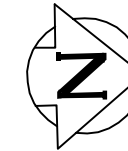

ALLOWAY AVE

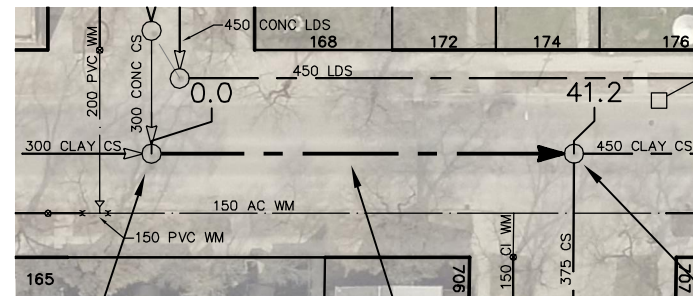

S-MH20012981
RIM 232.35
INV N 228.03
INV S 228.03
INV W 228.02

S-MH20012987
RIM 232.31
INV N 227.36
INV E 227.43
INV S 227.36

41.2 OF 300 CLAY CS TO BE LINED
S-MA20014366
(FULLY DETERIORATED)

SARA AVE

SEWER JUNCTION INFORMATION FROM SEWER VIDEO INSPECTION		
SEWER ID S-S-MA20014366		
DISTANCE FROM MH ID S-MH20012981		
DISTANCE	DIAMETER	CLOCK
20.1	150	2
20.5	150	2
26.2	100	11
33.4	150	2
36.6	150	11

FOR INDEX SEE
11465



METRIC
WHOLE NUMBERS INDICATE MILLIMETRES
DECIMALIZED NUMBERS INDICATE METRES

LOCATION APPROVED UNDERGROUND STRUCTURES SUPV. U/G STRUCTURES COMMITTEE _____ DATE _____ NOTE: LOCATION OF UNDERGROUND STRUCTURES AS SHOWN ARE BASED ON THE BEST INFORMATION AVAILABLE BUT NO GUARANTEE IS GIVEN THAT ALL EXISTING UTILITIES ARE SHOWN OR THAT THE GIVEN LOCATIONS ARE EXACT. CONFIRMATION OF EXISTENCE AND EXACT LOCATION OF ALL SERVICES MUST BE OBTAINED FROM THE INDIVIDUAL UTILITIES BEFORE PROCEEDING WITH CONSTRUCTION.	B.M. ELEV.	DESIGNED BY SC CHECKED BY SC		ENGINEER'S SEAL ORIGINAL SIGNED BY S.R.J. COURNOYER 17/02/10	THE CITY OF WINNIPEG WATER AND WASTE DEPARTMENT ENGINEERING DIVISION	2016 SEWER MAIN RENEWALS BY CIPP LINING MARYLAND STREET MH AT ALLOWAY AVENUE (Ⓞ) TO MH AT SARA AVENUE (Ⓞ)	SHEET 44 OF 80
		DRAWN BY AD APPROVED BY KZ	RELEASED FOR CONSTRUCTION K. ZURIK				CITY DRAWING NUMBER 11509
NO. REVISIONS DATE BY		SCALE: HORIZONTAL 1:750 VERTICAL	RELEASER FOR CONSTRUCTION K. ZURIK	CONSULTANT DRAWING NUMBER -		11509	
		DATE 2017 02 16	DATE 2017 02 15	BID OPPORTUNITY: 71-2017 CONTRACT NUMBER: 4		FILE PATH: R:\DRAWINGS\SEWER\2016 RENEWALS\Contract 4\Construction Dwg\New folder\corrections\ FILE NAME: 11509.dwg	