


MARYLAND STREET

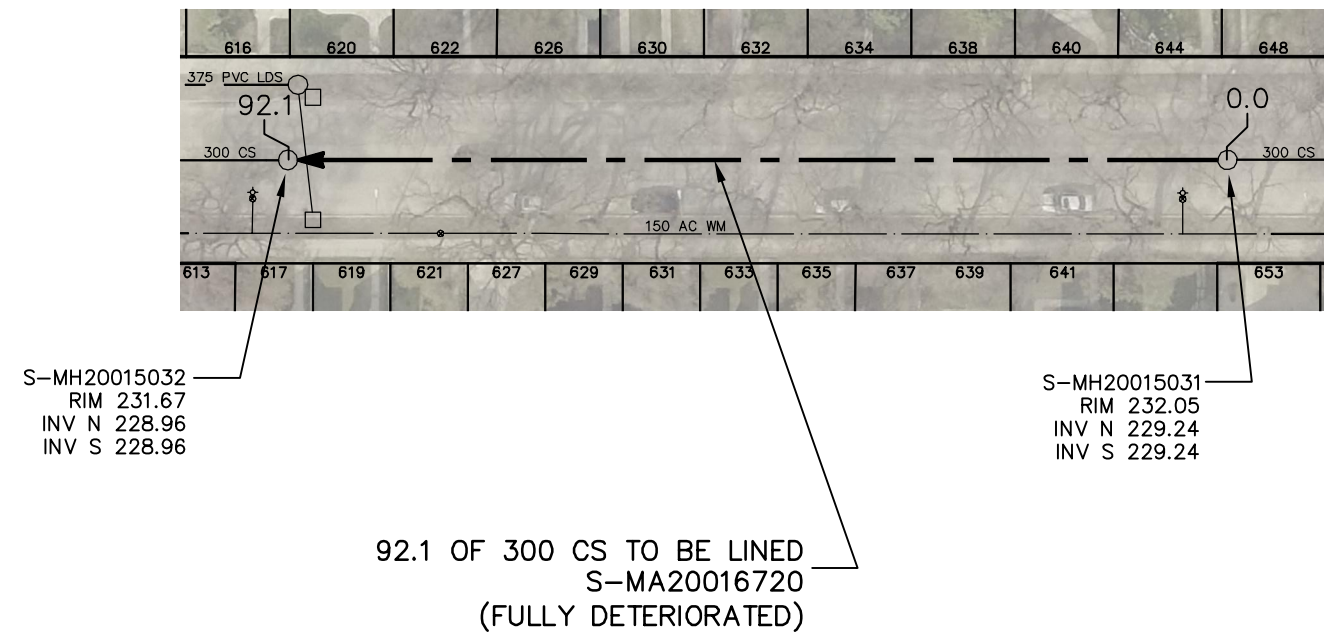

SEWER JUNCTION INFORMATION FROM SEWER VIDEO INSPECTION SEWER ID S-MA20016720		
DISTANCE FROM MH ID S-MH20015031		
DISTANCE	DIAMETER	CLOCK
5.4	150	10
12.2	150	2
20.9	150	10
21.5	150	2
31.9	150	2
35.7	150	10
41.8	150	2
51.1	150	10
51.6	150	2
59.2	150	9
62.2	150	2
65.9	150	2
72.2	150	1
77.6	150	2
80.7	150	10
90.7	150	2

FOR INDEX SEE
11466



METRIC
WHOLE NUMBERS INDICATE MILLIMETRES
DECIMALIZED NUMBERS INDICATE METRES

<p>LOCATION APPROVED UNDERGROUND STRUCTURES</p> <p>SUPV. U/G STRUCTURES COMMITTEE _____ DATE _____</p> <p>NOTE: LOCATION OF UNDERGROUND STRUCTURES AS SHOWN ARE BASED ON THE BEST INFORMATION AVAILABLE BUT NO GUARANTEE IS GIVEN THAT ALL EXISTING UTILITIES ARE SHOWN OR THAT THE GIVEN LOCATIONS ARE EXACT. CONFIRMATION OF EXISTENCE AND EXACT LOCATION OF ALL SERVICES MUST BE OBTAINED FROM THE INDIVIDUAL UTILITIES BEFORE PROCEEDING WITH CONSTRUCTION.</p>	<p>B.M. ELEV.</p> <table border="1" style="width:100%; height: 40px;"> <tr><td> </td><td> </td><td> </td><td> </td></tr> </table>					<table border="1" style="width:100%;"> <tr> <td>DESIGNED BY</td> <td>SC</td> <td>CHECKED BY</td> <td>SC</td> </tr> <tr> <td>DRAWN BY</td> <td>AD</td> <td>APPROVED BY</td> <td>KZ</td> </tr> <tr> <td>SCALE:</td> <td rowspan="2">1:750</td> <td>RELEASED FOR CONSTRUCTION</td> <td rowspan="2">K. ZURIK</td> </tr> <tr> <td>HORIZONTAL</td> <td> </td> </tr> <tr> <td>VERTICAL</td> <td> </td> <td> </td> <td> </td> </tr> <tr> <td>DATE</td> <td>2017 02 16</td> <td>DATE</td> <td>2017 02 15</td> </tr> <tr> <td>PLOT DATE:</td> <td colspan="3">2017 02 16</td> </tr> </table>	DESIGNED BY	SC	CHECKED BY	SC	DRAWN BY	AD	APPROVED BY	KZ	SCALE:	1:750	RELEASED FOR CONSTRUCTION	K. ZURIK	HORIZONTAL		VERTICAL				DATE	2017 02 16	DATE	2017 02 15	PLOT DATE:	2017 02 16			<p>ENGINEER'S SEAL</p> <p>ORIGINAL SIGNED BY S.R.J. COURNOYER 17/02/10</p> <p>CONSULTANT DRAWING NUMBER -</p>	<div style="text-align: center;"> <p>THE CITY OF WINNIPEG WATER AND WASTE DEPARTMENT ENGINEERING DIVISION</p> <p>2016 SEWER MAIN RENEWALS BY CIPP LINING MARYLAND STREET 3RD MH N SARGENT AVENUE TO 2ND MH N SARGENT AVENUE</p> </div> <table border="1" style="width:100%; margin-top: 10px;"> <tr> <td style="width:80%;">SHEET 45 OF 80</td> </tr> <tr> <td style="text-align: center;">CITY DRAWING NUMBER 11510</td> </tr> </table>	SHEET 45 OF 80	CITY DRAWING NUMBER 11510
DESIGNED BY	SC	CHECKED BY	SC																																	
DRAWN BY	AD	APPROVED BY	KZ																																	
SCALE:	1:750	RELEASED FOR CONSTRUCTION	K. ZURIK																																	
HORIZONTAL																																				
VERTICAL																																				
DATE	2017 02 16	DATE	2017 02 15																																	
PLOT DATE:	2017 02 16																																			
SHEET 45 OF 80																																				
CITY DRAWING NUMBER 11510																																				