


# SHERBROOK STREET

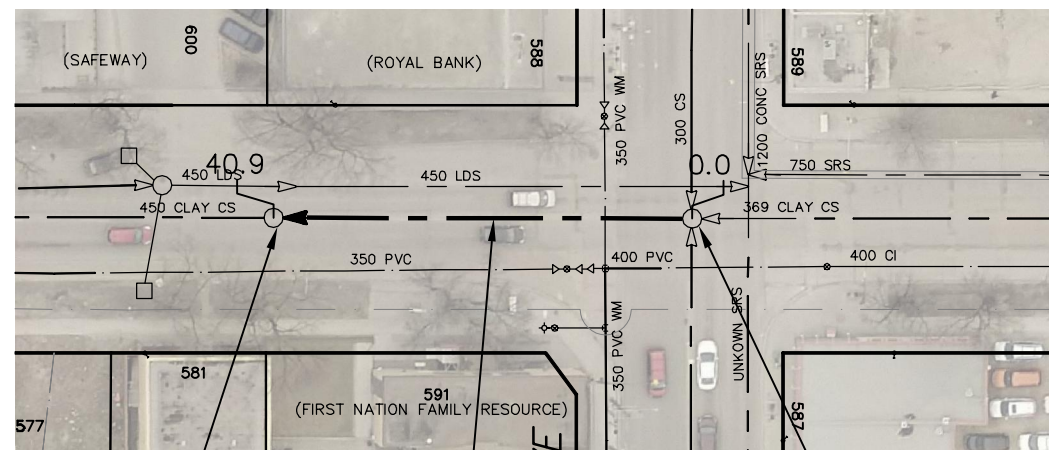

S-MH20015127  
RIM 231.90  
INV N 228.13  
INV S 228.13

40.9 OF 450 CLAY CS  
TO BE LINED  
S-MA20016828  
(FULLY DETERIORATED)

SARGENT AVE

S-MH20015122  
RIM 231.93  
INV N 228.20  
INV E 228.17  
INV S 228.20  
INV W 228.20

SEWER JUNCTION INFORMATION FROM SEWER VIDEO INSPECTION		
SEWER ID S-MA20016828		
DISTANCE FROM MH ID S-MH20015122		
DISTANCE	DIAMETER	CLOCK
10.8	150	10
22.1	150	2
23.0	150	10
26.3	150	3
36.6	150	10
38.0	150	2
38.6	150	10

FOR INDEX SEE  
11466

### WARNING


IF POWER EQUIPMENT OR EXPLOSIVES ARE TO BE USED FOR EXCAVATION ON THIS PROJECT THE CONTRACTOR MUST:

- 1) NOTIFY THE GAS COMPANY OF THE PROPOSED LOCATION OF EXCAVATION.
- 2) TAKE PRECAUTION TO AVOID DAMAGE TO GAS COMPANY INSTALLATIONS.

SEE PROVINCIAL REGULATION 210/72 FOR DETAILS

### METRIC

WHOLE NUMBERS INDICATE MILLIMETRES  
DECIMALIZED NUMBERS INDICATE METRES

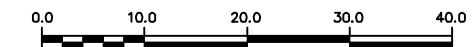

LOCATION APPROVED  
UNDERGROUND STRUCTURES

SUPV. U/G STRUCTURES COMMITTEE DATE

NOTE:

LOCATION OF UNDERGROUND STRUCTURES AS SHOWN ARE BASED ON THE BEST INFORMATION AVAILABLE BUT NO GUARANTEE IS GIVEN THAT ALL EXISTING UTILITIES ARE SHOWN OR THAT THE GIVEN LOCATIONS ARE EXACT. CONFIRMATION OF EXISTENCE AND EXACT LOCATION OF ALL SERVICES MUST BE OBTAINED FROM THE INDIVIDUAL UTILITIES BEFORE PROCEEDING WITH CONSTRUCTION.

B.M.  
ELEV.

NO.	REVISIONS	DATE	BY

DESIGNED BY	SC	CHECKED BY	SC	
DRAWN BY	RS	APPROVED BY	KZ	
SCALE:	1:750	RELEASED FOR CONSTRUCTION	K. ZURIK	
HORIZONTAL		DATE		2017 02 15
VERTICAL	DATE	2017 02 16	DATE	2017 02 15
PLOT DATE:		2017 02 16		

ENGINEER'S SEAL

ORIGINAL  
SIGNED BY  
S.R.J.  
COURNOYER  
17/02/10

CONSULTANT DRAWING NUMBER



## THE CITY OF WINNIPEG

WATER AND WASTE DEPARTMENT  
ENGINEERING DIVISION

2016 SEWER MAIN RENEWALS  
BY CIPP LINING  
SHERBROOK STREET  
MH AT SARGENT AVENUE TO  
1ST MH E OF SARGENT AVENUE

SHEET 62 OF 80

CITY DRAWING NUMBER

11527