


TRENT AVENUE

96.7 OF 300 CLAY CS TO BE LINED
S-MA40004951
(FULLY DETERIORATED)

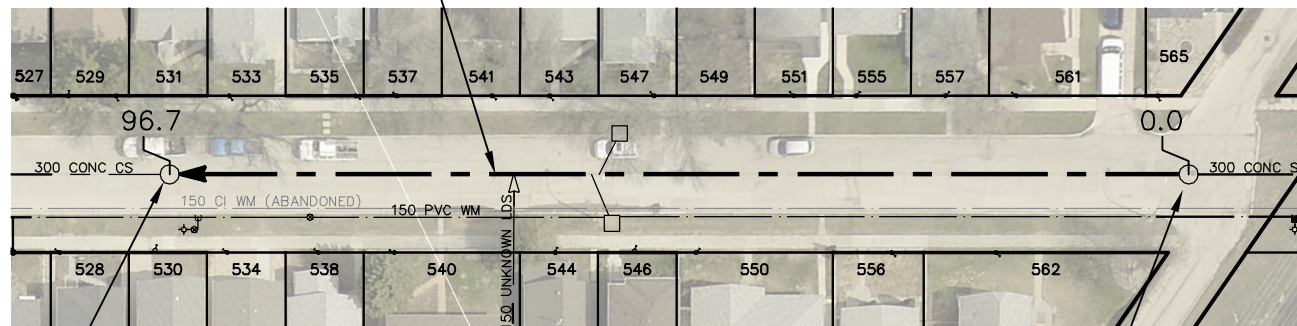

S-MH40004492
RIM 230.29
INV E 227.54
INV W 227.68

S-MH40004507
RIM 230.24
INV E 228.05
INV W 227.84

SEWER JUNCTION INFORMATION FROM SEWER VIDEO INSPECTION SEWER ID S-MA40004951		
DISTANCE FROM MH ID S-MH40004507		
DISTANCE	DIAMETER	CLOCK
18.5	150	10
18.5	150	2
25.4	150	2
32.2	150	2
33.4	150	10
40.8	150	2
48.6	150	10
52.7	150	2
53.1	150	2
53.3	150	10
55.0	150	10
61.7	150	2
62.4	150	10
65.5	150	10
67.3	150	1
73.4	150	10
76.5	150	2
81.2	150	2
81.9	150	10
88.1	150	10
89.1	150	9

FOR INDEX SEE
11466

WARNING


IF POWER EQUIPMENT OR EXPLOSIVES ARE TO BE USED FOR EXCAVATION ON THIS PROJECT THE CONTRACTOR MUST:

- 1) NOTIFY THE GAS COMPANY OF THE PROPOSED LOCATION OF EXCAVATION.
- 2) TAKE PRECAUTION TO AVOID DAMAGE TO GAS COMPANY INSTALLATIONS.

SEE PROVINCIAL REGULATION 210/72 FOR DETAILS

METRIC

WHOLE NUMBERS INDICATE MILLIMETRES
DECIMALIZED NUMBERS INDICATE METRES

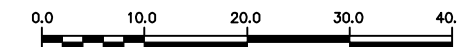

LOCATION APPROVED
UNDERGROUND STRUCTURES

SUPV. U/G STRUCTURES COMMITTEE DATE

NOTE:

LOCATION OF UNDERGROUND STRUCTURES AS SHOWN ARE BASED ON THE BEST INFORMATION AVAILABLE BUT NO GUARANTEE IS GIVEN THAT ALL EXISTING UTILITIES ARE SHOWN OR THAT THE GIVEN LOCATIONS ARE EXACT. CONFIRMATION OF EXISTENCE AND EXACT LOCATION OF ALL SERVICES MUST BE OBTAINED FROM THE INDIVIDUAL UTILITIES BEFORE PROCEEDING WITH CONSTRUCTION.

B.M. ELEV.			
NO.	REVISIONS	DATE	BY

DESIGNED BY	SC	CHECKED BY	SC
DRAWN BY	RJ	APPROVED BY	KZ
SCALE:	1:750	RELEASED FOR CONSTRUCTION	K. ZURIK
HORIZONTAL			
VERTICAL			
DATE	2017 02 16	DATE	2017 02 15

ENGINEER'S SEAL

ORIGINAL
SIGNED BY
S.R.J.
COURNOYER
17/02/10

CONSULTANT DRAWING NUMBER
-



THE CITY OF WINNIPEG
WATER AND WASTE DEPARTMENT
ENGINEERING DIVISION

2016 SEWER MAIN RENEWALS
BY CIPP LINING
TRENT AVENUE
2ND MH E OF WATT STREET TO
1ST MH E OF WATT STREET

SHEET 71 OF 80
CITY DRAWING NUMBER
11536

PLOT DATE: 2017 02 16

BID OPPORTUNITY: 71-2017
CONTRACT NUMBER: 4

FILE PATH: R:\DRAWINGS\SEWER\2016 RENEWALS\Contract 4\Construction Dwg\New folder\corrections\
FILE NAME: 11536.dwg