


DESALABERRY AVE

WATT STREET

NAIRN AVE



91.2 OF 300 CS TO BE LINED  
S-MA40011009  
(PARTIALLY DETERIORATED)

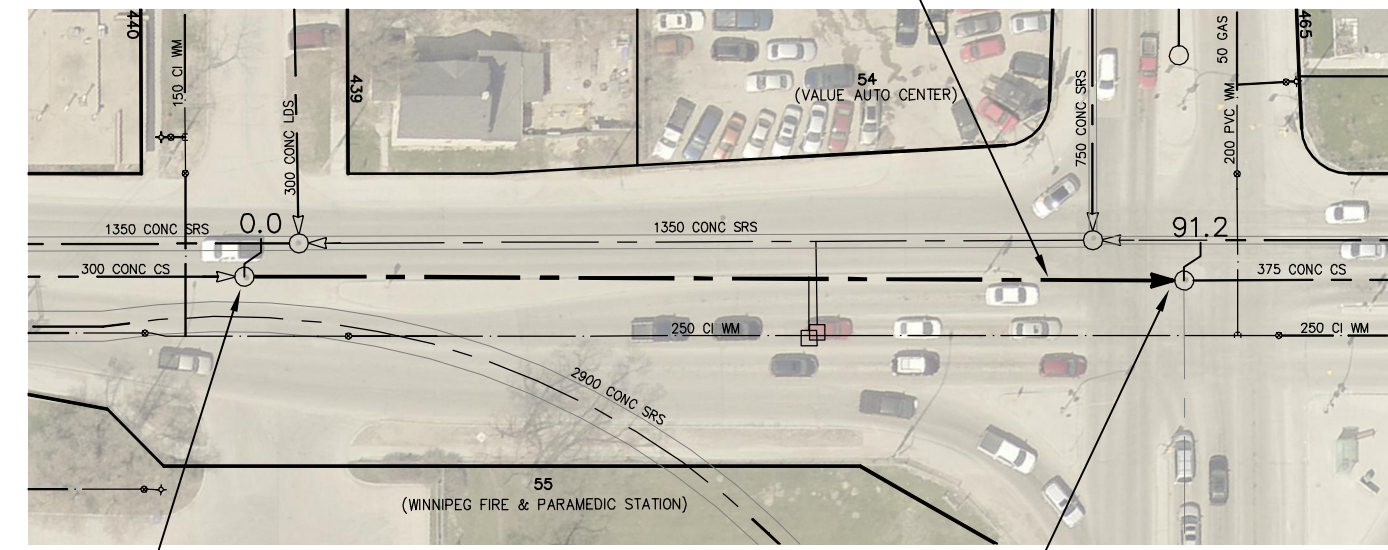

S-MH40009950  
RIM 231.241  
INV N 227.68  
INV S 227.68

S-MH40009930  
RIM 231.07  
INV N 227.23  
INV S 227.23

SEWER JUNCTION INFORMATION FROM SEWER VIDEO INSPECTION		
SEWER ID S-MA40011009		
DISTANCE FROM MH ID S-MH40009950		
DISTANCE	DIAMETER	CLOCK
8.0	100	2
23.8	100	10
48.0	200	9
81.3	100	9

FOR INDEX SEE  
11466

**WARNING**

IF POWER EQUIPMENT OR EXPLOSIVES ARE TO BE USED FOR EXCAVATION ON THIS PROJECT THE CONTRACTOR MUST:

- 1) NOTIFY THE GAS COMPANY OF THE PROPOSED LOCATION OF EXCAVATION.
- 2) TAKE PRECAUTION TO AVOID DAMAGE TO GAS COMPANY INSTALLATIONS.

SEE PROVINCIAL REGULATION 210/72 FOR DETAILS

**METRIC**

WHOLE NUMBERS INDICATE MILLIMETRES  
DECIMALIZED NUMBERS INDICATE METRES



LOCATION APPROVED  
UNDERGROUND STRUCTURES

SUPV. U/G STRUCTURES COMMITTEE DATE

NOTE:  
LOCATION OF UNDERGROUND STRUCTURES AS SHOWN ARE BASED ON THE BEST INFORMATION AVAILABLE BUT NO GUARANTEE IS GIVEN THAT ALL EXISTING UTILITIES ARE SHOWN OR THAT THE GIVEN LOCATIONS ARE EXACT. CONFIRMATION OF EXISTENCE AND EXACT LOCATION OF ALL SERVICES MUST BE OBTAINED FROM THE INDIVIDUAL UTILITIES BEFORE PROCEEDING WITH CONSTRUCTION.

B.M. ELEV.			
NO.	REVISIONS	DATE	BY

DESIGNED BY	SC	CHECKED BY	SC
DRAWN BY	RS	APPROVED BY	KZ
SCALE:	1:750	RELEASED FOR CONSTRUCTION	K. ZURIK
HORIZONTAL			
VERTICAL			
DATE	2017 02 16	DATE	2017 02 15

ENGINEER'S SEAL  
  
ORIGINAL  
SIGNED BY  
S.R.J.  
COURNOYER  
17/02/10  
  
CONSULTANT DRAWING NUMBER  
-



**THE CITY OF WINNIPEG**  
WATER AND WASTE DEPARTMENT  
ENGINEERING DIVISION

2016 SEWER MAIN RENEWALS  
BY CIPP LINING  
WATT STREET  
MH AT DESALABERRY AVENUE TO  
MH AT NAIRN AVENUE

SHEET 73 OF 80  
CITY DRAWING NUMBER  
11538