

Template Version: C420171218 - RW

APPENDIX 'K'

Manitoba Hydro Standard Drawing - Allowable Excavation around Existing Poles CD 30-55

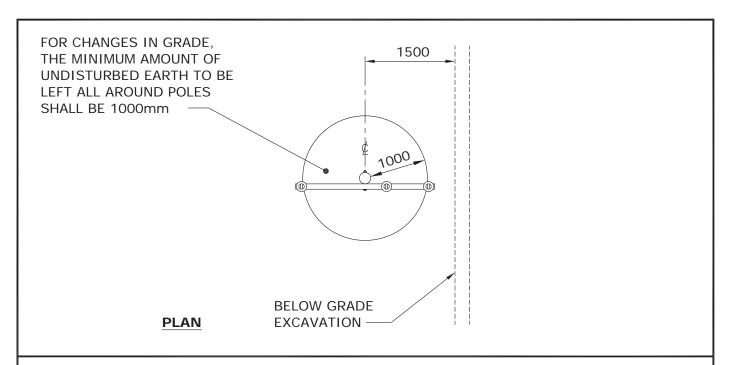

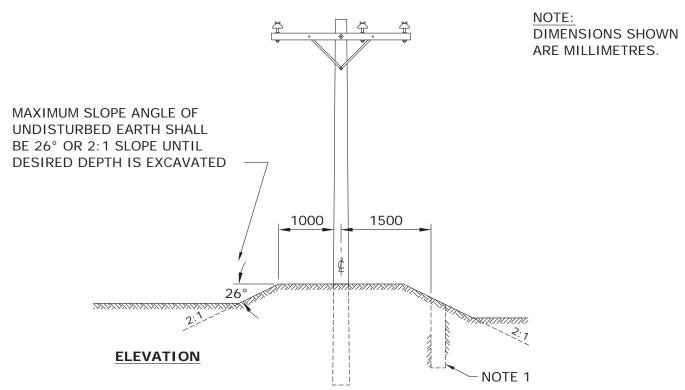

NOTE:

1. THE MINIMUM SEPARATION (TO ANY SIDE OF A POLE) FOR EXCAVATIONS DEEPER THAN 500mm WITHOUT REGIONAL ENGINEERING INVOLVEMENT SHALL BE 1500mm, EXCAVATIONS TO BE BACKFILLED & TAMPED TO MAINTAIN SLOPE.

APPROVED	REVISIONS				MANITOBA HYDRO DISTRIBUTION STANDARDS				
ORIGINAL DRAWING					ALLOWABLE EXCAVATIONS				
SEALED BY E.H. WIEBE	06- 02	2	ADDE	ED SLOPE & D MORE NATION TO NOTES					
94-07-11	95- 04	1	MINIMUM SEPARATION ADDED		AROUND EXISTING POLES				
DRAWN	CHEC	ŒD		DATE	CD 20 FF			SHT	REV
W.B./CAD		D.F.		93-03	CD 30-55		0001 of 1	02	