


PLANT SCHEDULE

| Qua | Quantity <i>Botanical Name /</i> Size / Rer Common Name | | Size / Remarks |
|-----|--|--|---|
| 17 | 75 | | 400-500 mm ht., min. 4 major basal branches. Well formed, bushy plants. Container stock. |

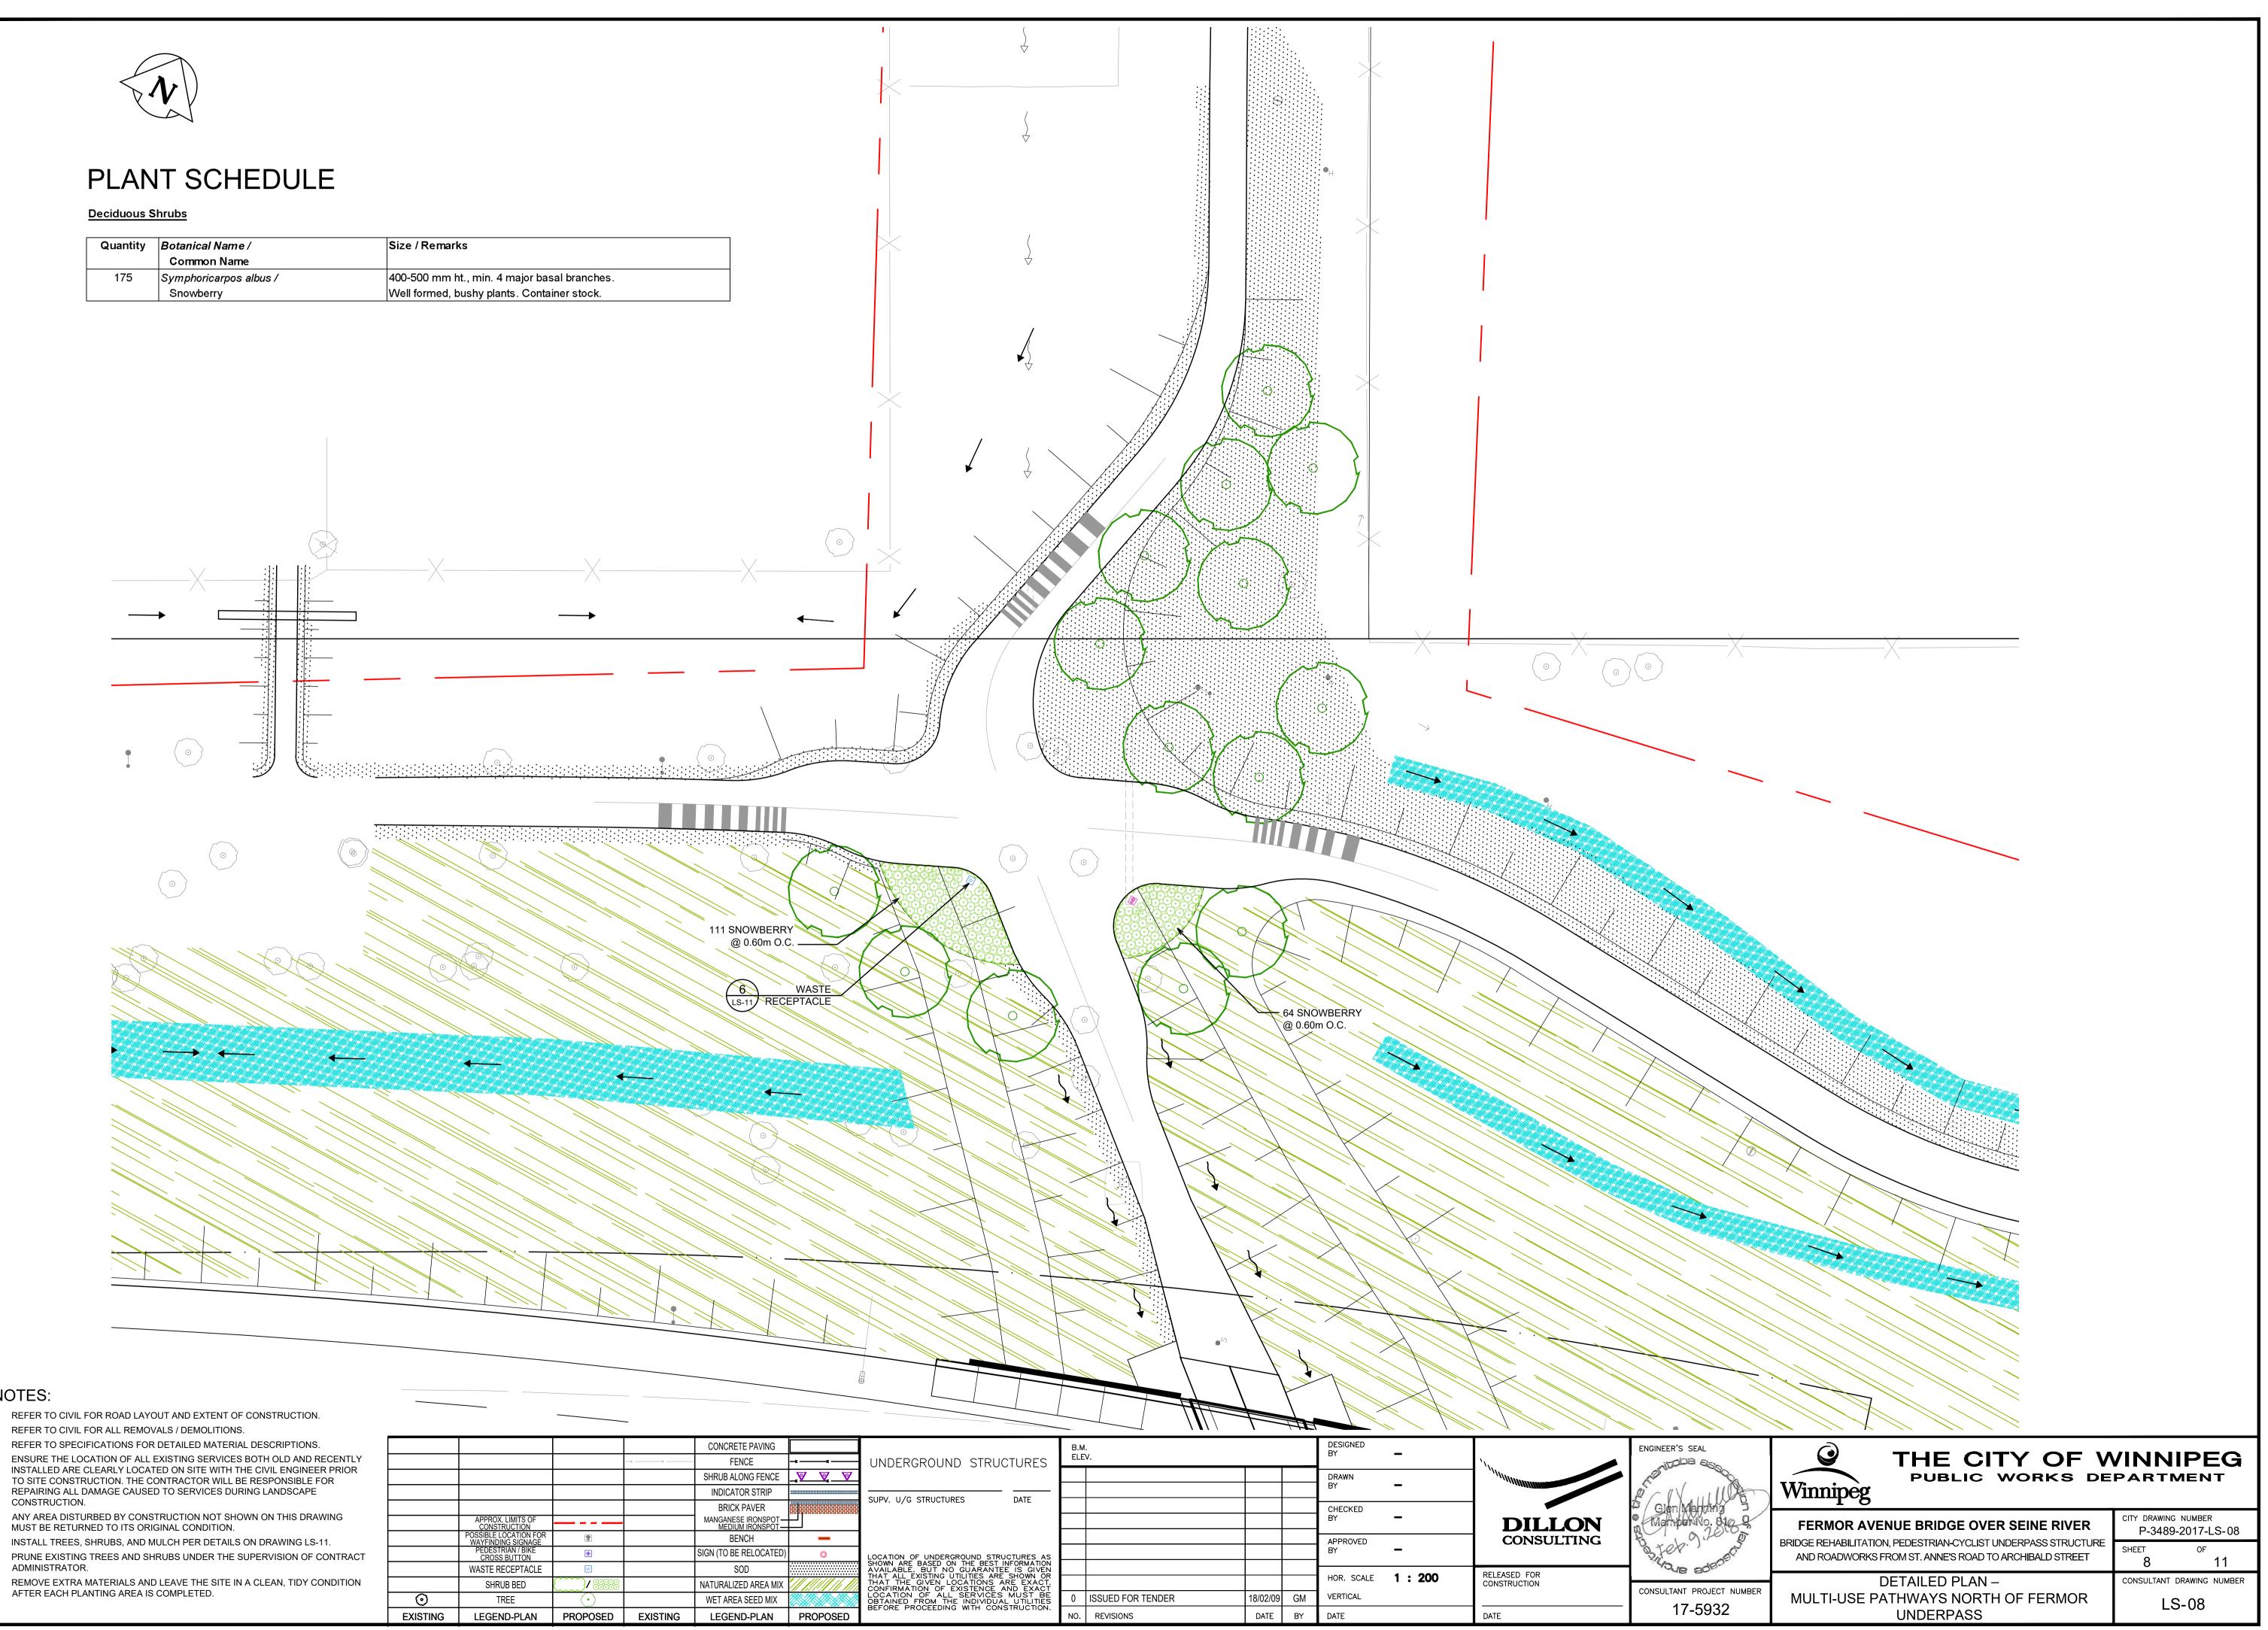

NOTES:

- 1. REFER TO CIVIL FOR ROAD LAYOUT AND EXTENT OF CONSTRUCTION.
- 2. REFER TO CIVIL FOR ALL REMOVALS / DEMOLITIONS.
- INSTALLED ARE CLEARLY LOCATED ON SITE WITH THE CIVIL ENGINEER PRIOR TO SITE CONSTRUCTION. THE CONTRACTOR WILL BE RESPONSIBLE FOR REPAIRING ALL DAMAGE CAUSED TO SERVICES DURING LANDSCAPE CONSTRUCTION.
- ANY AREA DISTURBED BY CONSTRUCTION NOT SHOWN ON THIS DRAWING MUST BE RETURNED TO ITS ORIGINAL CONDITION.
- INSTALL TREES, SHRUBS, AND MULCH PER DETAILS ON DRAWING LS-11.
- PRUNE EXISTING TREES AND SHRUBS UNDER THE SUPERVISION OF CONTRACT ADMINISTRATOR.
- AFTER EACH PLANTING AREA IS COMPLETED.

| | | | | | CONCRETE PAVING | |
|---|----------|---|----------|--------------|------------------------|------------|
| | | | | —x ——— x ——— | FENCE | _ * |
| | | | | | SHRUB ALONG FENCE | |
| | | | | | INDICATOR STRIP | |
| | | | | | BRICK PAVER | |
| | | APPROX. LIMITS OF CONSTRUCTION | | | MANGANESE IRONSPOT | |
| | | POSSIBLE LOCATION FOR WAYFINDING SIGNAGE | ۲ | | BENCH | |
| | | PEDESTRIAN / BIKE CROSS BUTTON | • | | SIGN (TO BE RELOCATED) | |
| | | WASTE RECEPTACLE | W | | SOD | |
| | | SHRUB BED | | | NATURALIZED AREA MIX | |
| | \odot | TREE | \odot | | WET AREA SEED MIX | |
| | EXISTING | LEGEND-PLAN | PROPOSED | EXISTING | LEGEND-PLAN | PRO |
| - | | | | | | |