



**SOUTHWEST SIDEWALK RECONSTRUCTION - PLAN**  
1:150

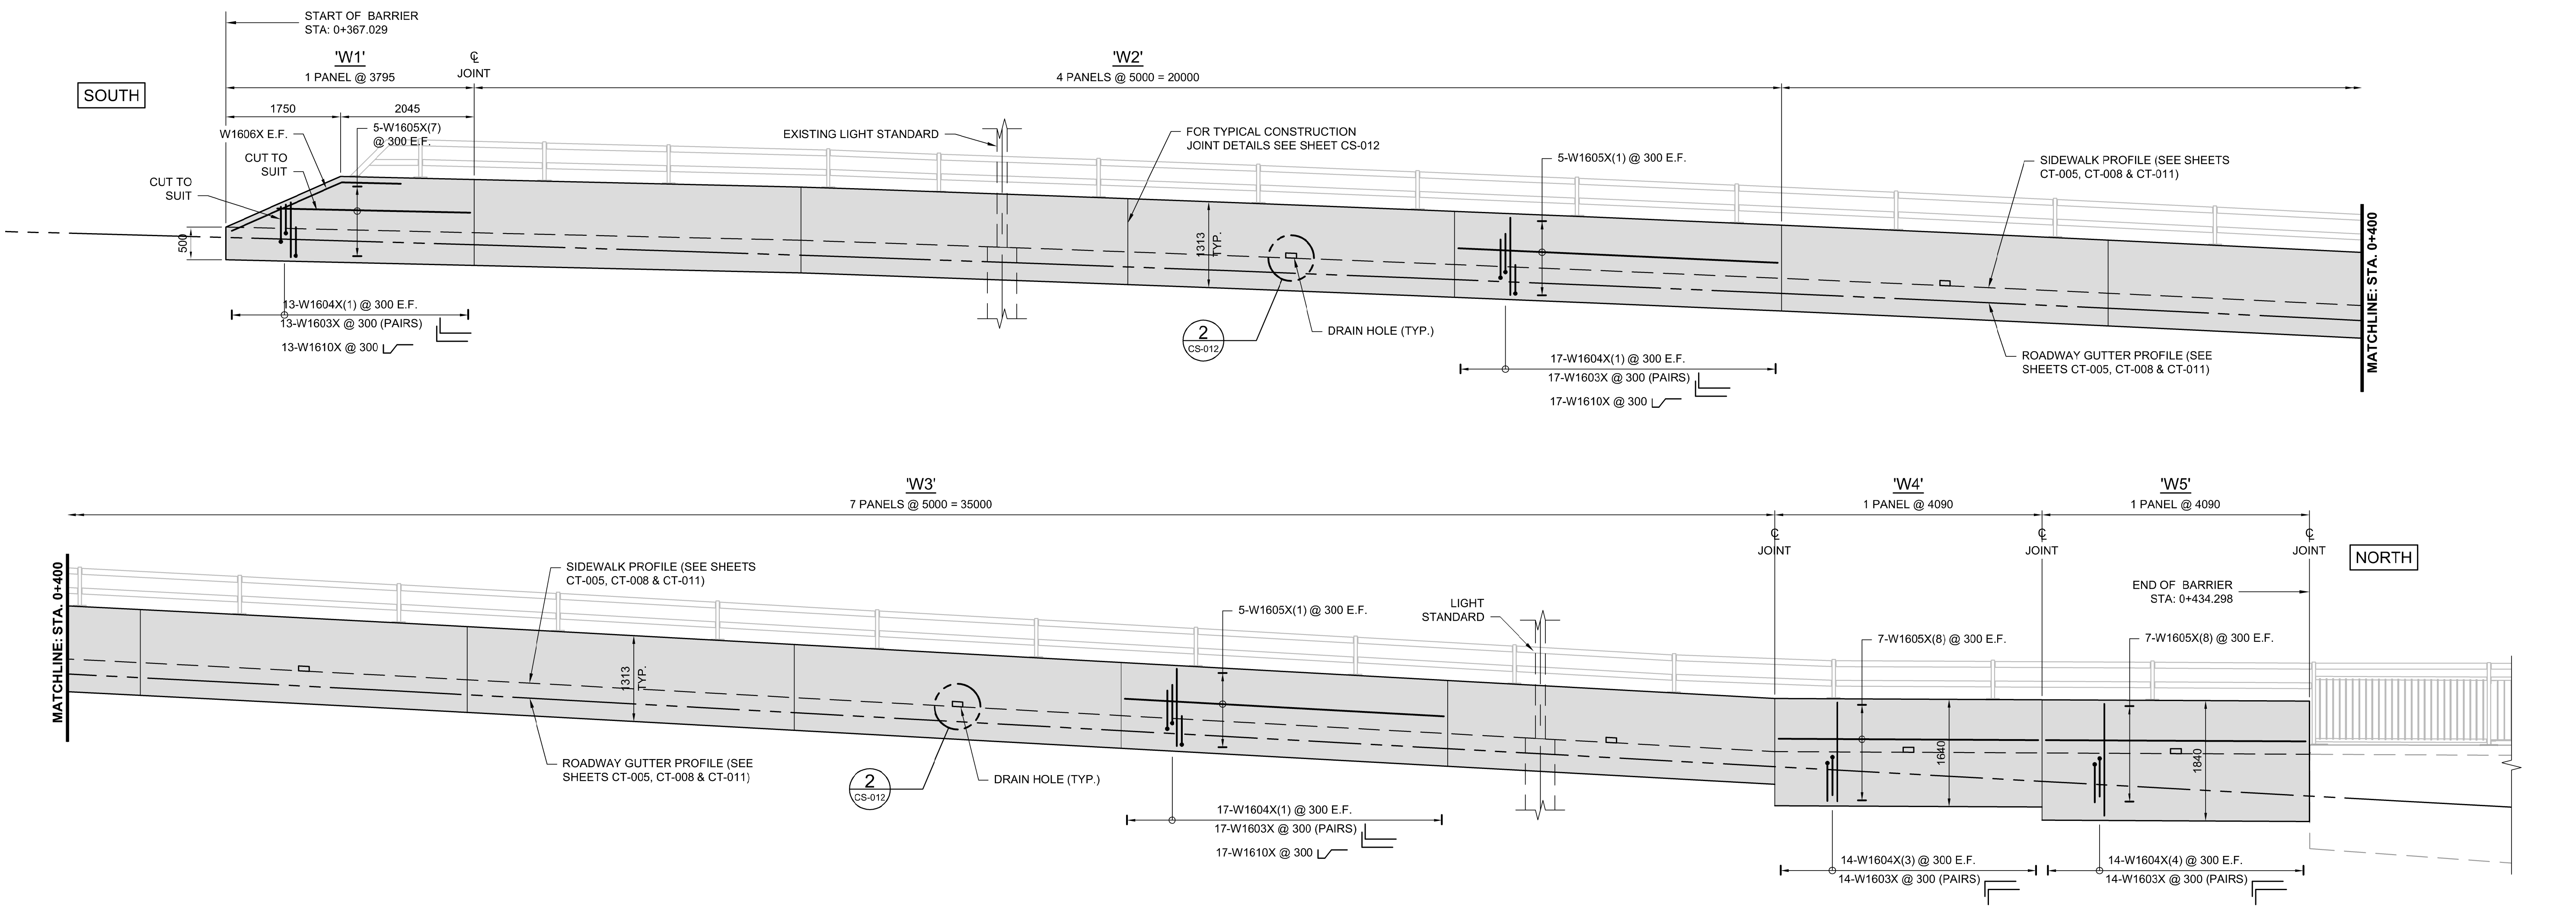

**SOUTHWEST SIDEWALK RECONSTRUCTION - ELEVATION**  
1:50

**NOTES:**  
1. FOR PEDESTRIAN HANDRAIL AND BICYCLE RAIL POST LAYOUT AND BILL OF MISCELLANEOUS METAL FOR PRESET ANCHOR UNITS MK. "Q1", REFER TO SHEETS CS-020 TO CS-025.

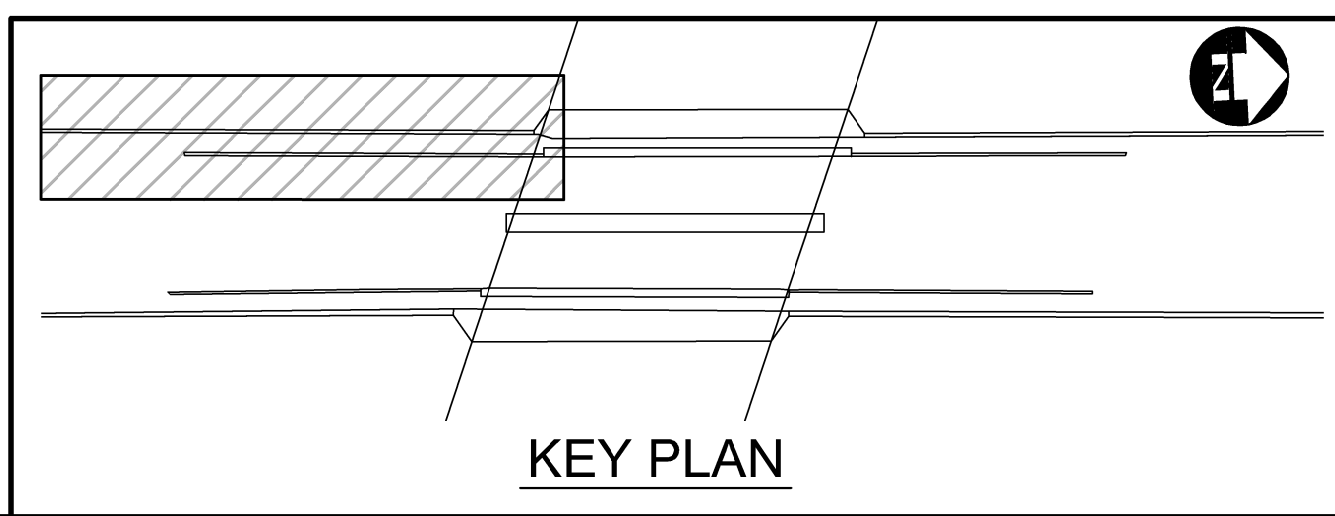

UNDERGROUND STRUCTURES		B.M. ELEV.	DESIGNED BY	DRA
SUPPLY U/G STRUCTURES	DATE		DRAWN BY	CGC
			CHECKED BY	DRA
			APPROVED BY	TJP
			HOR. SCALE	-
			VERTICAL	-
0	ISSUED FOR TENDER	18/03/16	TJP	
NO.	REVISIONS	DATE	BY	DATE

**DILLON CONSULTING**

RELEASED FOR CONSTRUCTION

DATE

ENGINEER'S SEAL

PROVINCE OF MANITOBA

D.R.C. AMORIM

18/03/16

Member 33215

REGISTERED PROFESSIONAL ENGINEER

CONSULTANT PROJECT NUMBER

17-6152

**THE CITY OF WINNIPEG**  
PUBLIC WORKS DEPARTMENT

2018 REGIONAL STREET RENEWAL PROJECT  
McPHILLIPS STREET RECONSTRUCTION AND UNDERPASS  
STRUCTURAL IMPROVEMENTS  
LOGAN AVENUE TO JARVIS AVENUE

CITY DRAWING NUMBER  
U212-18-CS-008-R0

SHEET 008 OF 026

CONSULTANT DRAWING NUMBER  
CS-008

WEST SIDE RECONSTRUCTION (1 OF 2)

**APEGM**

Certificate of Authorization

Dillon Consulting Limited (MB)

No. 1789 Date: 18/03/16

G:\CAD\176152\Drawings\Structural\Contract\176152-CON-CS-WEST\_SIDE\_RECONSTRUCTION (1 OF 2).dwg