

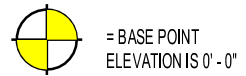
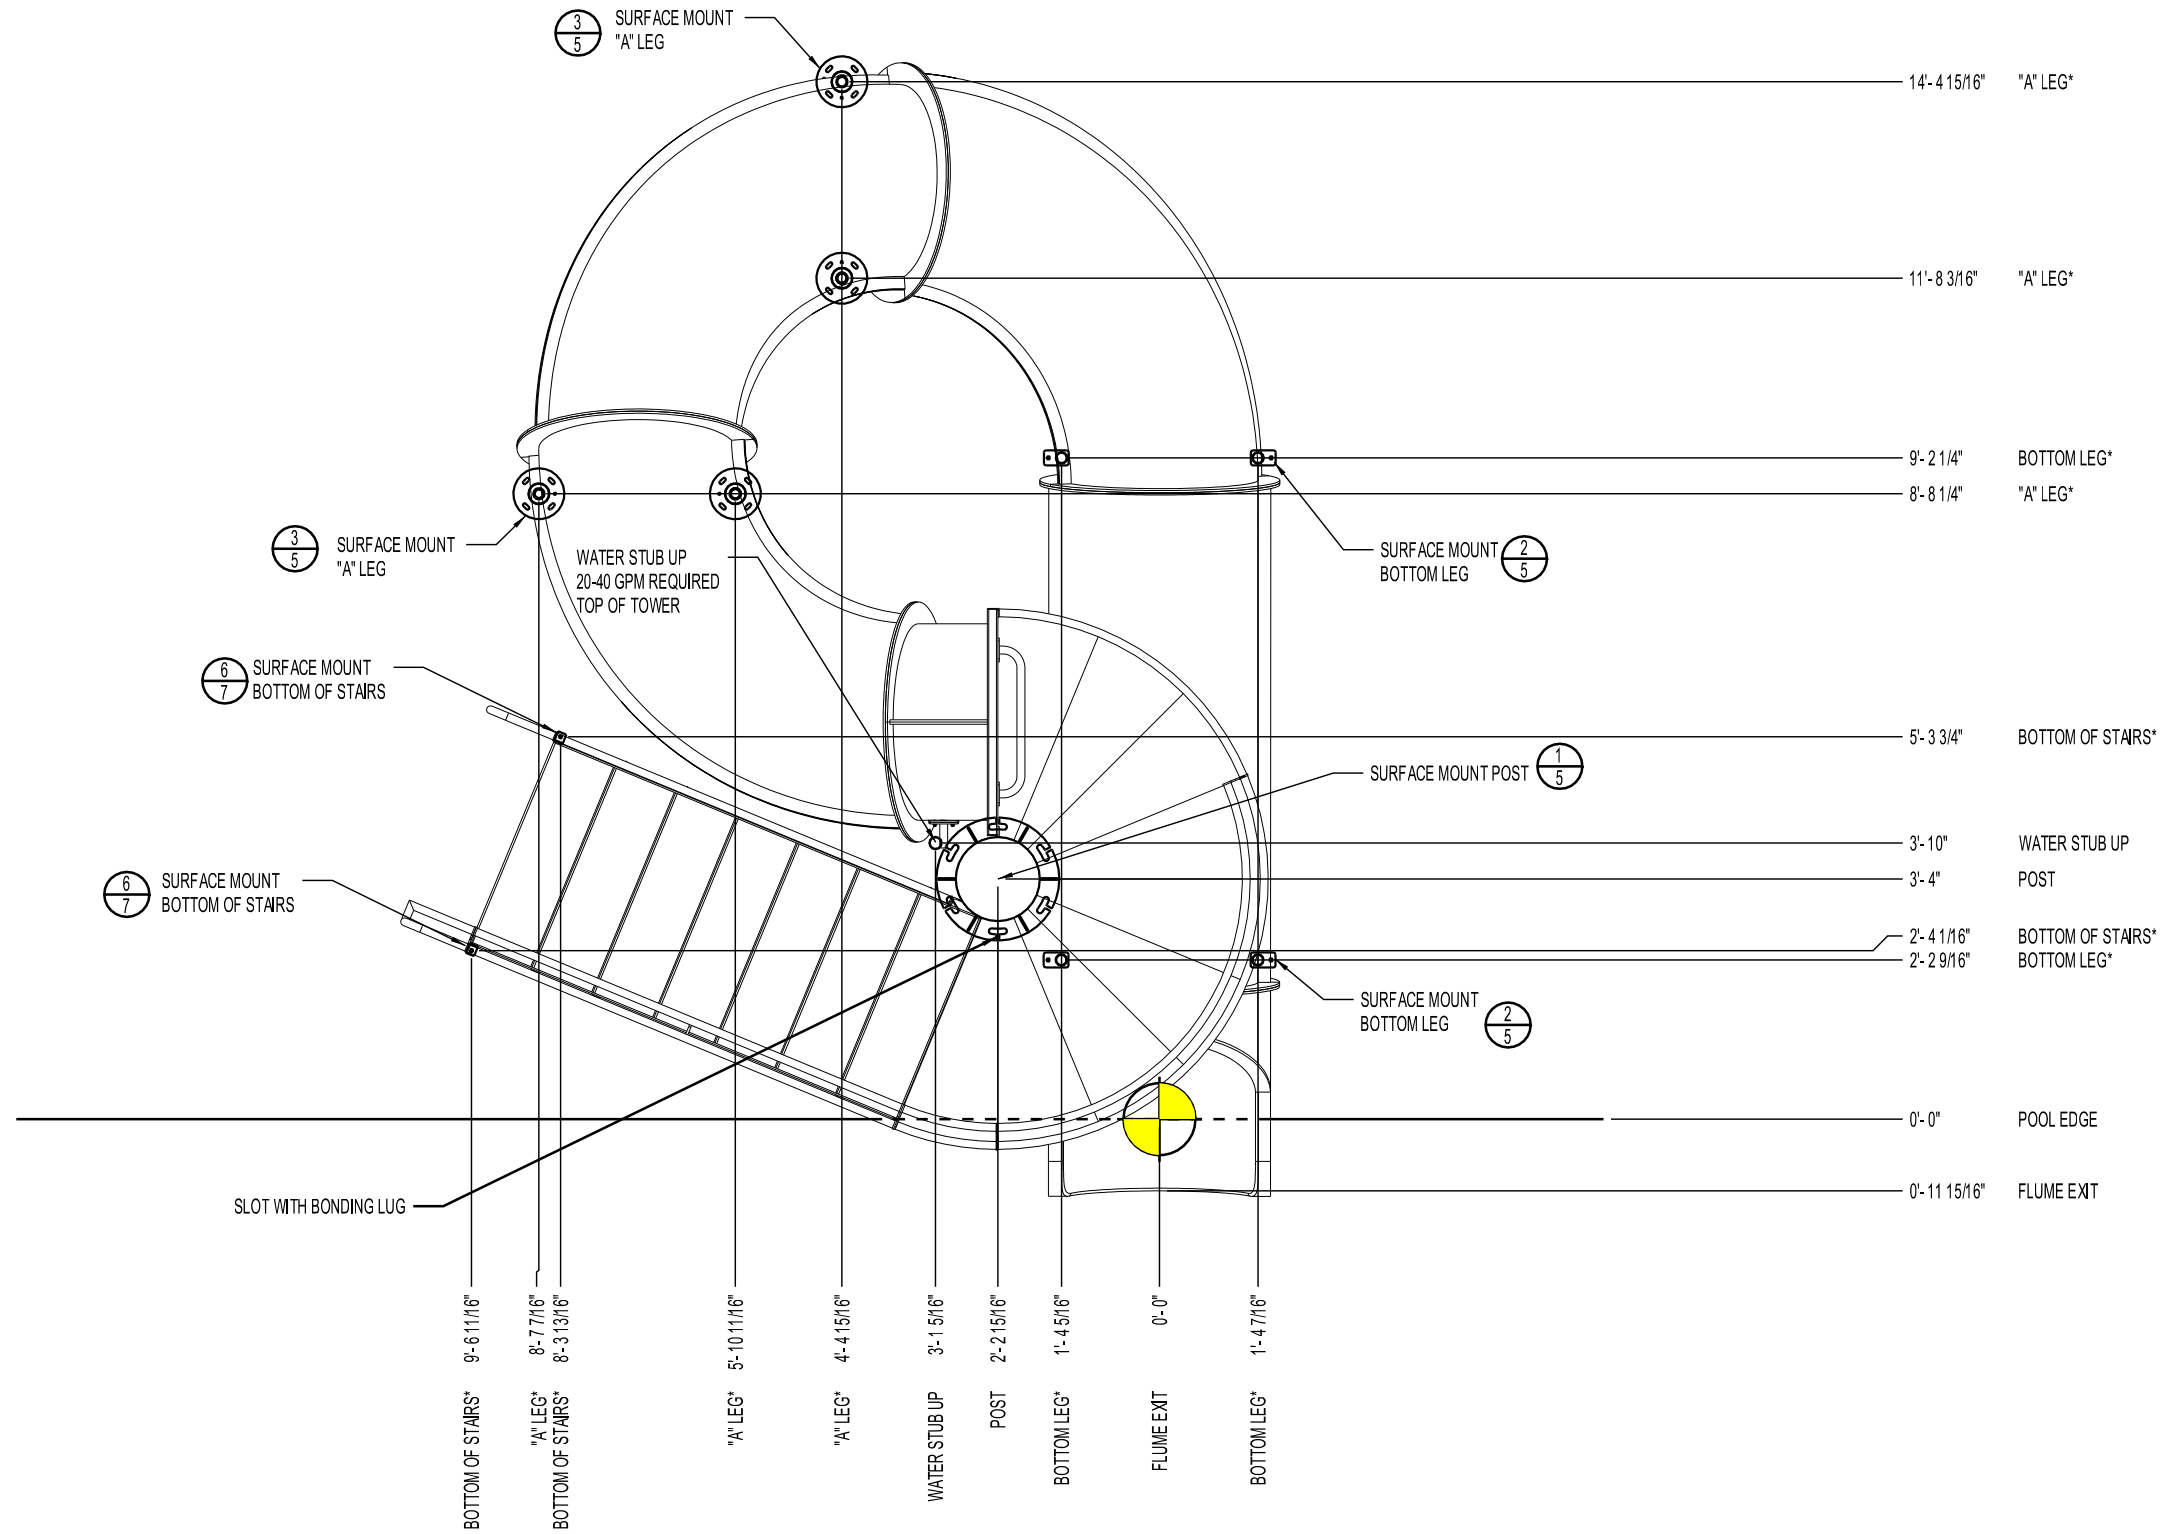


WATER STUB UP NOT REQUIRED IF
PURCHASING OVER THE DECK PUMP PACKAGE

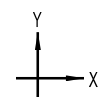

BASE POINT IS EDGE OF POOL AT DECK LEVEL

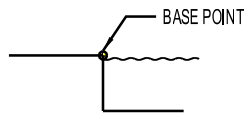

MEASUREMENTS SHOWN ARE "X" AND "Y"
COORDINATES FROM BASE POINT

ALL MEASUREMENTS ARE FROM BASE POINT.
THE BOTTOM OF ALL SUPPORT LEGS, TOWERS LEGS AND BOTTOM OF STAIRS
ARE THE SAME ELEVATION AS THE BASE POINT.

ALL METAL PARTS THAT TOUCH THE GROUND HAVE
ELECTRICAL BONDING LUGS. CHECK LOCAL CODES
TO SEE WHICH ARE REQUIRED TO BE BONDED.

SURFACE MOUNT CONCRETE WEDGE ANCHOR LOCATIONS
NEED 4" MIN CONCRETE THICKNESS (NEW OR EXISTING)

*=MEASUREMENT SHOWN IS APPROXIMATE,
LOCATE DURING INSTALLATION OF SLIDE.

○ = SEAM NUMBERS

Natural Structures

PO Box 270
Baker City, OR 97814
Phone: (541) 523-0224
Fax (541) 523-0231

SURFACE PREPARATION PLAN
1663-32RH00-1 SP8-0736E12

DRAWN BY: TB	ANSI SHEET SIZE	B
REVIEWED BY:		
DATE: 04/05/2016		

REVISION / DATE

PAGE SCALE 3/8" = 1'

PAGE:

4

© 2006 Natural Structures