


SECTION 1
SCALE: NTS.

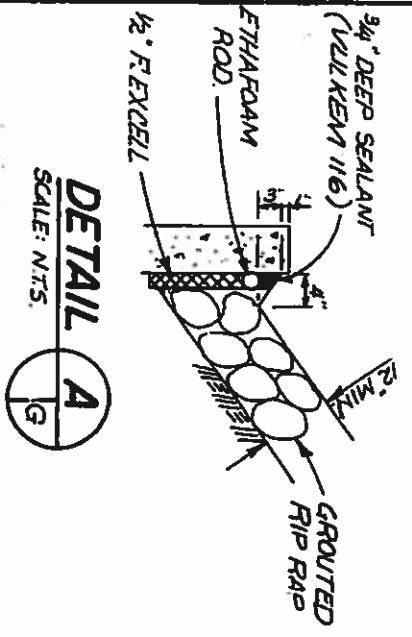


DETAIL 4
SCALE: NTS.

B-5180-2

15/08/78
Rau

Rau

 Consulting Engineers & Planners DILLON	TITLE SASKATCHEWAN AVE. AT STURGEON CREEK	PROJECT NO. MMD 8285-01
	PROJECT BRIDGE MAINTENANCE - PHASE 1B	PROJECT NO. MMD 8285-01
DATE AUGUST/78	PROJECT BRIDGE MAINTENANCE - PHASE 1B	DETAIL NO. G

M.M.D. - 501 - 72