
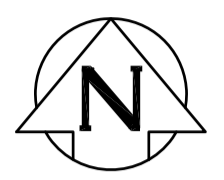


DRAWING INDEX

SHEET NUMBER	CONSULTANT DRAWING NUMBER	CITY DRAWING NUMBER	DRAWING TITLE
1	D-007	LD-8412	COVER
2	D-008	LD-8413	GENERAL PLAN AND MANHOLE SCHEDULE
3	D-009	LD-8414	LAYDOWN PLAN
4	C-240	LD-8415	TAYLOR AVENUE - FROM STA 1+400 TO STA 1+540
5	C-242	LD-8416	TAYLOR AVENUE - FROM STA 1+540 TO STA 1+650
6	C-243	LD-8417	TAYLOR AVENUE - FROM STA 1+650 TO STA 1+760
7	C-244	LD-8418	TAYLOR AVENUE - FROM STA 1+760 TO STA 1+870
8	C-245	LD-8419	TAYLOR AVENUE - FROM STA 1+870 TO STA 1+980
9	C-246	LD-8420	TAYLOR AVENUE - FROM STA 1+980 TO STA 2+090
10	C-247	LD-8421	TAYLOR AVENUE - FROM STA 2+090 TO STA 2+200
11	C-248	LD-8422	TAYLOR AVENUE - FROM STA 2+200 TO STA 2+310
12	C-249	LD-8423	TAYLOR AVENUE - FROM STA 2+310 TO STA 2+410
13	C-250	LD-8424	TAYLOR AVENUE - FROM STA 2+410 TO STA 2+530
14	C-251	LD-8425	TAYLOR AVENUE - FROM STA 2+530 TO STA 2+640
15	C-252	LD-8426	TAYLOR AVENUE - FROM STA 2+640 TO PEMBINA HWY
16	C-253	LD-8427	HARROW STREET
17	C-254	LD-8428	STAFFORD STREET
18	C-255	LD-8429	TAYLOR AVENUE - WATERMAIN AND SEWER RELOCATION
19	C-256	LD-8430	TAYLOR AVENUE - WATERMAIN AND SEWER RELOCATION
20	C-504	LD-8431	TUNNELLING DETAILS
21	C-505	LD-8432	TEE RISER MANHOLE DETAILS
*22	C-506	LD-8432	STANDARD DETAILS
23	S-505	LD-8434	STRUCTURAL - CROSSING PIPE DETAILS
24	S-510	LD-8435	STRUCTURAL - MANHOLE CHAMBER MH-42 DETAILS
25	S-511	LD-8436	STRUCTURAL - MANHOLE CHAMBER MH-44 DETAILS

*NOT INCLUDED IN SET

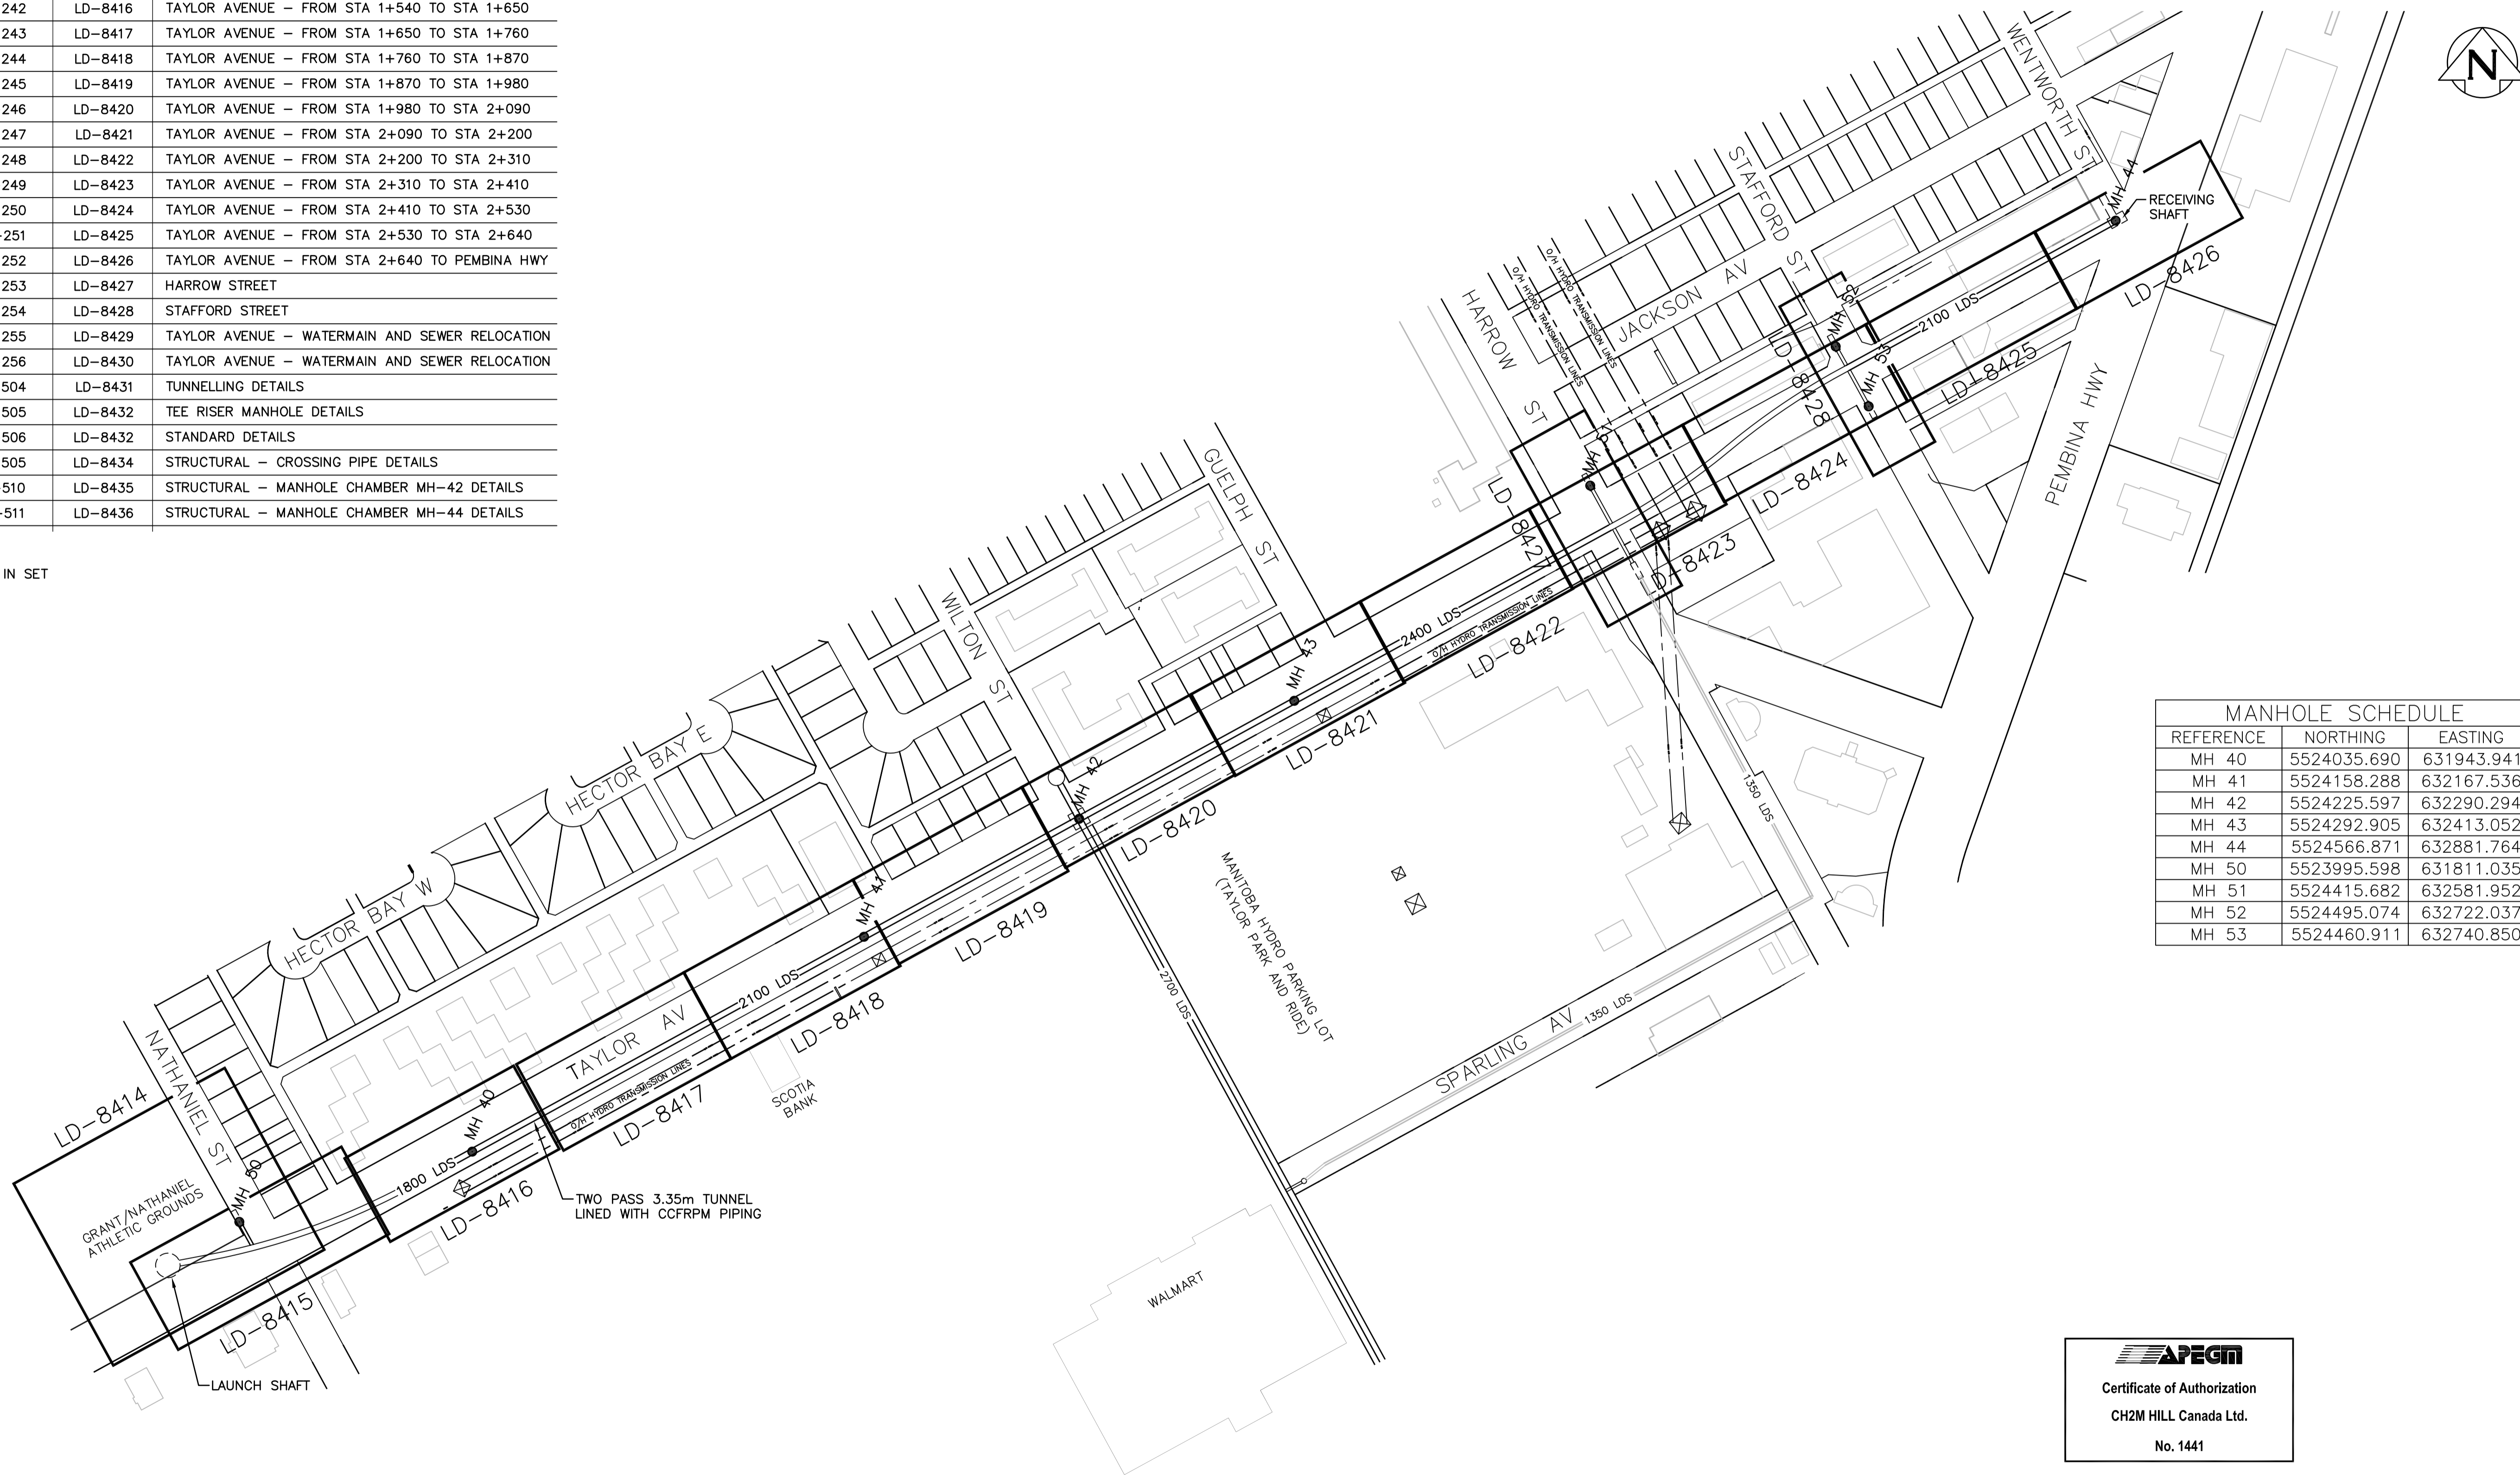

MANHOLE SCHEDULE		
REFERENCE	NORTHING	EASTING
MH 40	5524035.690	631943.941
MH 41	5524158.288	632167.536
MH 42	5524225.597	632290.294
MH 43	5524292.905	632413.052
MH 44	5524566.871	632881.764
MH 50	5523995.598	631811.035
MH 51	5524415.682	632581.952
MH 52	5524495.074	632722.037
MH 53	5524460.911	632740.850

LEGEND

- NEW LDS (INSIDE TUNNEL)
- EXISTING LDS
- FUTURE LDS (BY OTHERS)

APEGM
 Certificate of Authorization
 CH2M HILL Canada Ltd.
 No. 1441

B.M. ELEV.		KGS GROUP CONSULTING ENGINEERS	ch2m	ENGINEER'S SEAL	THE CITY OF WINNIPEG WATER AND WASTE DEPARTMENT	SHEET OF 2 OF 25
		DESIGNED BY: SDG	CHECKED BY: MD	PRELIMINARY NOT FOR CONSTRUCTION	PROJECT TITLE COCKBURN AND CALROSSIE COMBINED SEWER RELIEF WORKS - CONTRACT 5	COMPUTER FILE NAME D-008.dwg
		DRAWN BY: JBC	APPROVED BY:		GENERAL PLAN AND MANHOLE SCHEDULE	CITY DRAWING NUMBER LD-8413
B	ISSUED FOR RFQ	11/2017	JBC	HOR. SCALE: 1:250	RELEASED FOR CONSTRUCTION:	
A	ISSUED FOR REVIEW	10/2017	JBC	VERTICAL: 1:50	DATE:	
NO.	REVISIONS	DATE	BY	DATE	DATE	
					CONSULTANT DRAWING NO. D-008	

File name C:\pw_workdir\ch2mhill_wbg\jortez\ld0436658\