
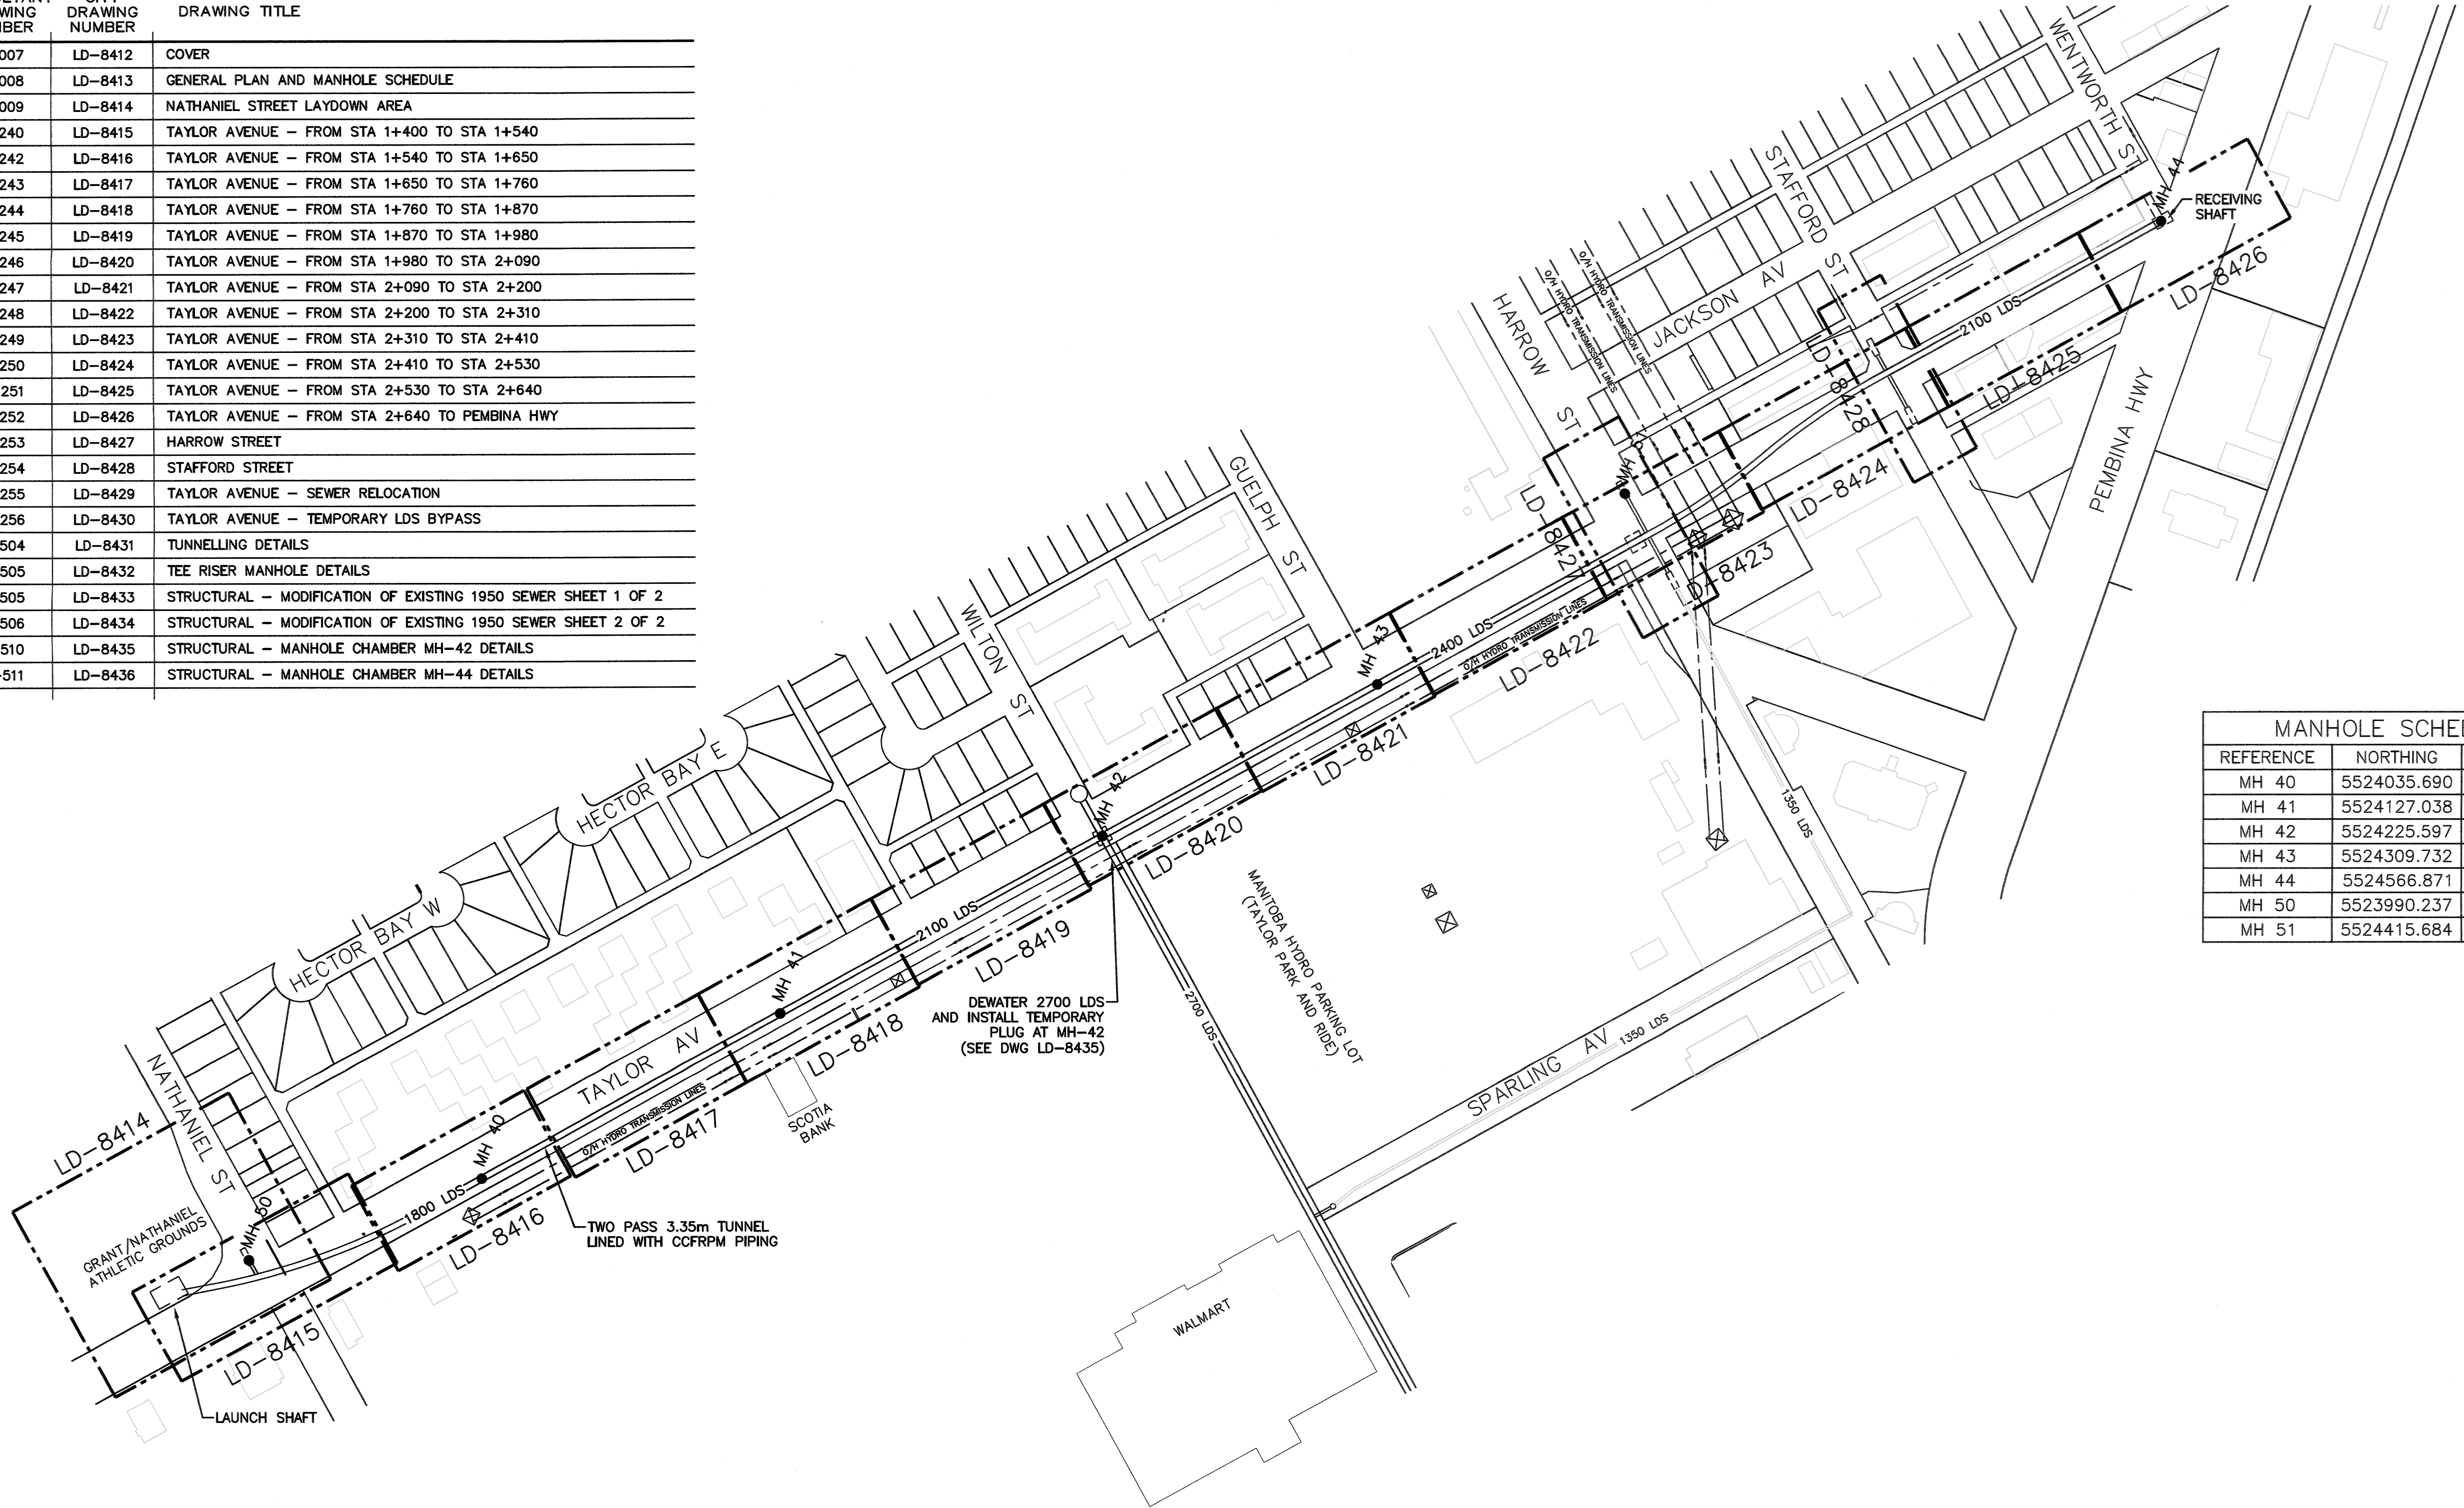


DRAWING INDEX

SHEET NUMBER	CONSULTANT DRAWING NUMBER	CITY DRAWING NUMBER	DRAWING TITLE
1	D-007	LD-8412	COVER
2	D-008	LD-8413	GENERAL PLAN AND MANHOLE SCHEDULE
3	D-009	LD-8414	NATHANIEL STREET LAYDOWN AREA
4	C-240	LD-8415	TAYLOR AVENUE - FROM STA 1+400 TO STA 1+540
5	C-242	LD-8416	TAYLOR AVENUE - FROM STA 1+540 TO STA 1+650
6	C-243	LD-8417	TAYLOR AVENUE - FROM STA 1+650 TO STA 1+760
7	C-244	LD-8418	TAYLOR AVENUE - FROM STA 1+760 TO STA 1+870
8	C-245	LD-8419	TAYLOR AVENUE - FROM STA 1+870 TO STA 1+980
9	C-246	LD-8420	TAYLOR AVENUE - FROM STA 1+980 TO STA 2+090
10	C-247	LD-8421	TAYLOR AVENUE - FROM STA 2+090 TO STA 2+200
11	C-248	LD-8422	TAYLOR AVENUE - FROM STA 2+200 TO STA 2+310
12	C-249	LD-8423	TAYLOR AVENUE - FROM STA 2+310 TO STA 2+410
13	C-250	LD-8424	TAYLOR AVENUE - FROM STA 2+410 TO STA 2+530
14	C-251	LD-8425	TAYLOR AVENUE - FROM STA 2+530 TO STA 2+640
15	C-252	LD-8426	TAYLOR AVENUE - FROM STA 2+640 TO PEMBINA HWY
16	C-253	LD-8427	HARROW STREET
17	C-254	LD-8428	STAFFORD STREET
18	C-255	LD-8429	TAYLOR AVENUE - SEWER RELOCATION
19	C-256	LD-8430	TAYLOR AVENUE - TEMPORARY LDS BYPASS
20	C-504	LD-8431	TUNNELLING DETAILS
21	C-505	LD-8432	TEE RISER MANHOLE DETAILS
22	S-505	LD-8433	STRUCTURAL - MODIFICATION OF EXISTING 1950 SEWER SHEET 1 OF 2
23	S-506	LD-8434	STRUCTURAL - MODIFICATION OF EXISTING 1950 SEWER SHEET 2 OF 2
24	S-510	LD-8435	STRUCTURAL - MANHOLE CHAMBER MH-42 DETAILS
25	S-511	LD-8436	STRUCTURAL - MANHOLE CHAMBER MH-44 DETAILS

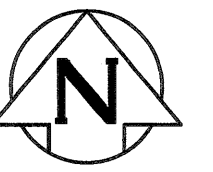

MANHOLE SCHEDULE		
REFERENCE	NORTHING	EASTING
MH 40	5524035.690	631943.941
MH 41	5524127.038	632110.541
MH 42	5524225.597	632290.294
MH 43	5524309.732	632443.742
MH 44	5524566.871	632881.764
MH 50	5523990.237	631813.974
MH 51	5524415.684	632581.956

DEWATER 2700 LDS AND INSTALL TEMPORARY PLUG AT MH-42 (SEE DWG LD-8435)

TWO PASS 3.35m TUNNEL LINED WITH CCFRPM PIPING

- LEGEND**
- ==== NEW LDS (INSIDE TUNNEL)
 - ==== EXISTING LDS
 - ==== FUTURE LDS (BY OTHERS)



B.M. ELEV.						
					PROJECT TITLE COCKBURN AND CALROSSIE COMBINED SEWER RELIEF WORKS - CONTRACT 5 GENERAL PLAN AND MANHOLE SCHEDULE	
DESIGNED BY: SDG		CHECKED BY: MD		CONSULTANT DRAWING NO. D-008		
DRAWN BY: JBC		APPROVED BY: [Signature]				
HOR. SCALE: 1:250		RELEASED FOR CONSTRUCTION: [Signature]				
VERTICAL: 1:50		DATE: Jan 19/18				
NO. REVISIONS		DATE		BY		
0		ISSUED FOR TENDER 01/2018		JBC		

File Name: C:\pw_workdir\en2mill_wbg\portez\40436658\