


STA 2+110.00 LOOKING EAST

NOTE:
LOCATIONS ARE APPROXIMATE AND FURTHER INVESTIGATION TO
CONFIRM LOCATION MAYBE REQUIRED BY THE CONTRACTOR.

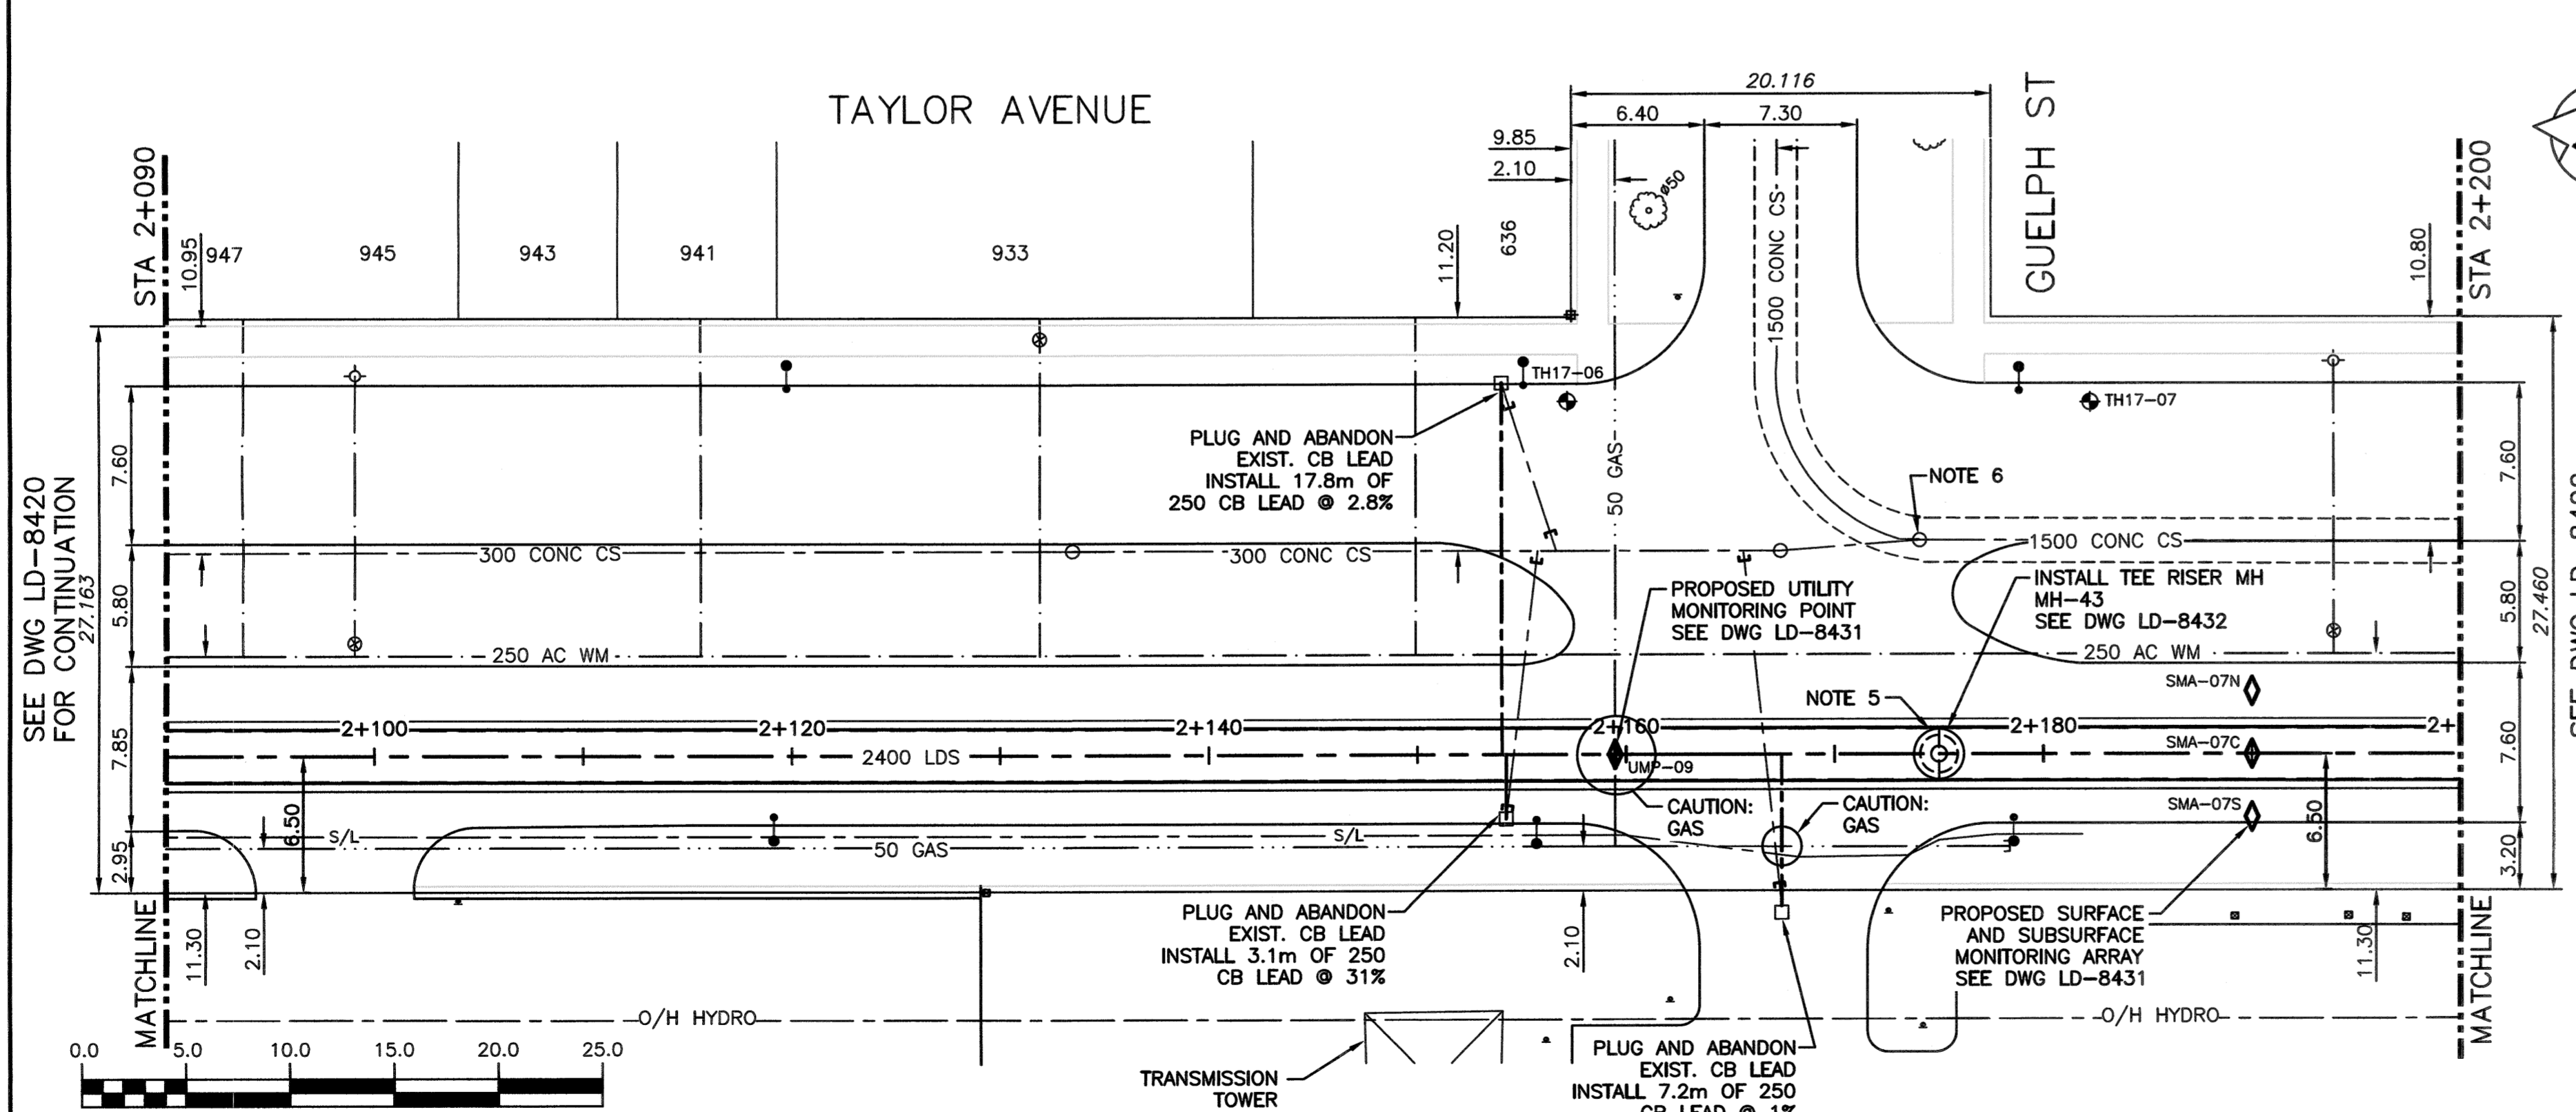

WARNING
IF POWER EQUIPMENT OR EXPLOSIVES ARE TO BE USED FOR EXCAVATION ON THIS PROJECT THE CONTRACTOR MUST:
1) NOTIFY THE GAS COMPANY OF THE PROPOSED LOCATION OF EXCAVATION.
2) TAKE PRECAUTION TO AVOID DAMAGE TO GAS COMPANY INSTALLATIONS.
SEE PROVINCIAL REGULATION 210/72 FOR DETAILS

PROPERTY LIMITS DELINEATION
DELINEATION OF PROPERTY LIMITS AS SHOWN ON THIS DRAWING DOES NOT REPRESENT A "LEGAL SURVEY". CH2M HILL MAKES NO REPRESENTATION OR WARRANTY AS TO THE ACCURACY OF PROPERTY LIMITS DELINEATED ON THIS DRAWING, NOR ON THE DIMENSIONAL ACCURACY OF DRAWING FEATURES RELATIVE TO THOSE PROPERTY LIMITS.

- CONSTRUCTION NOTES:**
- SEWER AND WATER SERVICES SHOWN ON DRAWING ARE APPROXIMATE ONLY.
 - LOCATION OF ALL SEWER AND WATER LINES TO BE CONFIRMED IN FIELD.
 - INSTALL NEW SEWER BY TRENCHLESS METHODS, UNLESS OTHERWISE NOTED.
 - TRAFFIC MANAGEMENT PLAN TO BE IMPLEMENTED AS PER SPECIFICATIONS DURING EACH PHASE OF CONTRACT.
 - TEMPORARY MANHOLE TEE RISER SHAFT TO BE CONSTRUCTED PRIOR TO TUNNEL INSTALL. REFER TO DRAWING LD-8432.
 - REPLACE SLOTTED MANHOLE LID WITH SOLID LID.

150 WM	WATER MAIN	150 WM	HYDRO	150 WM	WATER MAIN	150 WM
+	HYDRANT	+	M.T.S.	+	HYDRANT, VALVE	+
+	VALVE	+	CONCRETE	+	LAND DRAINAGE SEWER	+
300 LDS	LAND DRAINAGE SEWER	300 LDS	ASPHALT	250 WWS	WASTE WATER SEWER	250 WWS
250 WWS	WASTE WATER SEWER	250 WWS	SIDEWALK	X	CENTRELINE	
○	MANHOLE	○	PLANNING	□	NORTH/WEST GUTTER	
□	CATCH BASIN	□	PROPERTY LINE	○	SOUTH/EAST GUTTER	
▽	CURB INLET	▽	SURVEY BAR	◇, ○	N/W, S/E R'S	
∩	BEND	∩	GAS			
∩	REDUCER	∩	CURB STOP			
J	TEE	J	TEE			
EXISTING	LEGEND-PLAN	PROPOSED	EXISTING	LEGEND-PLAN	PROPOSED	EXISTING

LOCATION APPROVED UNDERGROUND STRUCTURES

SUPV. U/G STRUCTURES COMMITTEE DATE

NOTE:
LOCATION OF UNDERGROUND STRUCTURES AS SHOWN ARE BASED ON THE BEST INFORMATION AVAILABLE BUT NO GUARANTEE IS GIVEN THAT ALL EXISTING UTILITIES ARE SHOWN OR THAT THE GIVEN LOCATIONS ARE EXACT. CONFIRMATION OF EXISTENCE AND EXACT LOCATION OF ALL SERVICES MUST BE OBTAINED FROM THE INDIVIDUAL UTILITIES BEFORE PROCEEDING WITH CONSTRUCTION.

0	ISSUED FOR TENDER	01/2018	JBC
NO.	REVISIONS	DATE	BY

KGS GROUP
CONSULTING ENGINEERS

ch2m

DESIGNED BY: SDG
CHECKED BY: MD
DRAWN BY: JBC
APPROVED BY: [Signature]

HOR. SCALE: 1:250
VERTICAL: 1:50

RELEASED FOR CONSTRUCTION: [Signature]

CONSULTANT DRAWING NO. C-247

THE CITY OF WINNIPEG
WATER AND WASTE DEPARTMENT

PROJECT TITLE
COCKBURN AND CALROSSIE COMBINED
SEWER RELIEF WORKS - CONTRACT 5

TAYLOR AVENUE
FROM STA 2+090 TO STA 2+200

SHEET OF 10 OF 25
COMPUTER FILE NAME C-247.dwg
CITY DRAWING NUMBER LD-8421

File Name C:\p_w\workdir\en2\mill_wbg\jortez1\404366571