


STA 2+600.00 LOOKING EAST

NOTE: LOCATIONS ARE APPROXIMATE AND FURTHER INVESTIGATION TO CONFIRM LOCATION MAYBE REQUIRED BY THE CONTRACTOR.

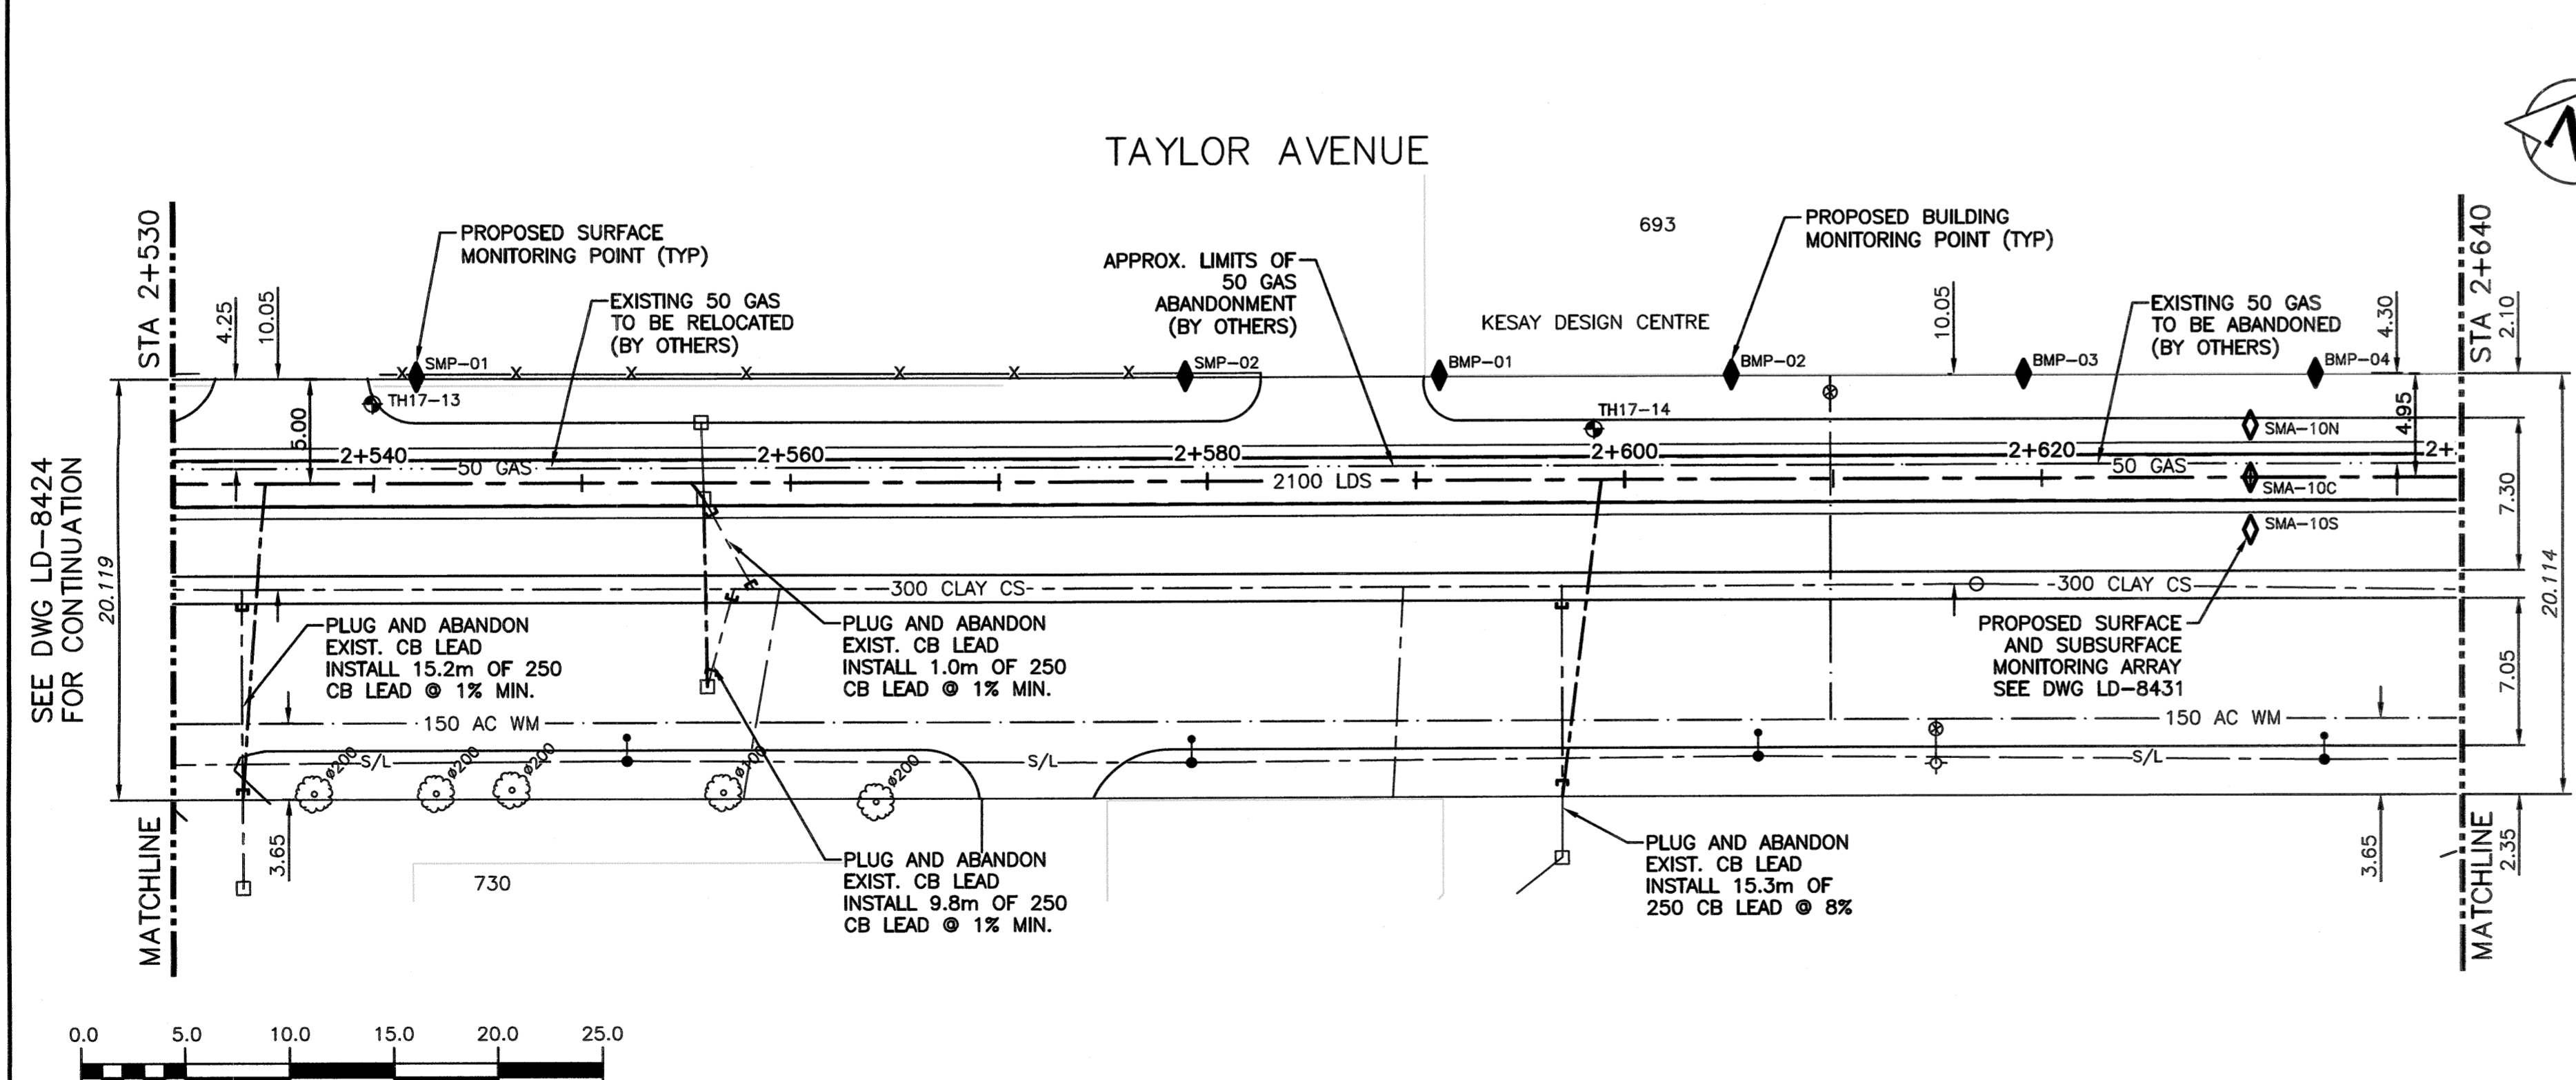

WARNING
IF POWER EQUIPMENT OR EXPLOSIVES ARE TO BE USED FOR EXCAVATION ON THIS PROJECT THE CONTRACTOR MUST:
1) NOTIFY THE GAS COMPANY OF THE PROPOSED LOCATION OF EXCAVATION.
2) TAKE PRECAUTION TO AVOID DAMAGE TO GAS COMPANY INSTALLATIONS.
SEE PROVINCIAL REGULATION 210/72 FOR DETAILS

PROPERTY LIMITS DELINEATION
DELINEATION OF PROPERTY LIMITS AS SHOWN ON THIS DRAWING DOES NOT REPRESENT A "LEGAL SURVEY". CH2M HILL MAKES NO REPRESENTATION OR WARRANTY AS TO THE ACCURACY OF PROPERTY LIMITS DELINEATED ON THIS DRAWING, NOR ON THE DIMENSIONAL ACCURACY OF DRAWING FEATURES RELATIVE TO THOSE PROPERTY LIMITS.

- CONSTRUCTION NOTES:**
- SEWER AND WATER SERVICES SHOWN ON DRAWING ARE APPROXIMATE ONLY.
 - LOCATION OF ALL SEWER AND WATER LINES TO BE CONFIRMED IN FIELD.
 - INSTALL NEW SEWER BY TRENCHLESS METHODS, UNLESS OTHERWISE NOTED.
 - TRAFFIC MANAGEMENT PLAN TO BE IMPLEMENTED AS PER SPECIFICATIONS DURING EACH PHASE OF CONTRACT.

| EXISTING | LEGEND-PLAN | PROPOSED | EXISTING | LEGEND-PLAN | PROPOSED | EXISTING | LEGEND-PROFILE | PROPOSED |
|----------|---------------------|----------|----------|---------------|----------|----------|----------------|----------|
| 150 WM | WATER MAIN | 150 WM | --- | HYDRO M.T.S. | --- | 150 WM | --- | --- |
| + | HYDRANT | + | --- | CONCRETE | --- | 300 LDS | --- | --- |
| + | VALVE | + | --- | ASPHALT | --- | 250 WWS | --- | --- |
| 300 LDS | LAND DRAINAGE SEWER | 300 LDS | --- | SIDEWALK | X | --- | --- | --- |
| 250 WWS | WASTE WATER SEWER | 250 WWS | --- | PLANING | --- | --- | --- | --- |
| o | MANHOLE | o | --- | PROPERTY LINE | o | --- | --- | --- |
| □ | CATCH BASIN | □ | --- | SURVEY BAR | + | --- | --- | --- |
| ▽ | CURB INLET | ▽ | --- | GAS | --- | --- | --- | --- |
| ~ | BEND | ~ | --- | CURB STOP | --- | --- | --- | --- |
| ▽ | REDUCER | ▽ | --- | TEE | --- | --- | --- | --- |
| J | | J | --- | | --- | --- | --- | --- |

LOCATION APPROVED UNDERGROUND STRUCTURES

SUPV. U/G STRUCTURES COMMITTEE DATE


NOTE: LOCATION OF UNDERGROUND STRUCTURES AS SHOWN ARE BASED ON THE BEST INFORMATION AVAILABLE BUT NO GUARANTEE IS GIVEN THAT ALL EXISTING UTILITIES ARE SHOWN OR THAT THE GIVEN LOCATIONS ARE EXACT. CONFIRMATION OF EXISTENCE AND EXACT LOCATION OF ALL SERVICES MUST BE OBTAINED FROM THE INDIVIDUAL UTILITIES BEFORE PROCEEDING WITH CONSTRUCTION.

KGS GROUP CONSULTING ENGINEERS

DESIGNED BY: SDG
CHECKED BY: MD
DRAWN BY: JBC
APPROVED BY: [Signature]

HOR. SCALE: 1:250
VERTICAL: 1:50

ISSUED FOR TENDER 01/2018 JBC
NO. REVISIONS DATE BY

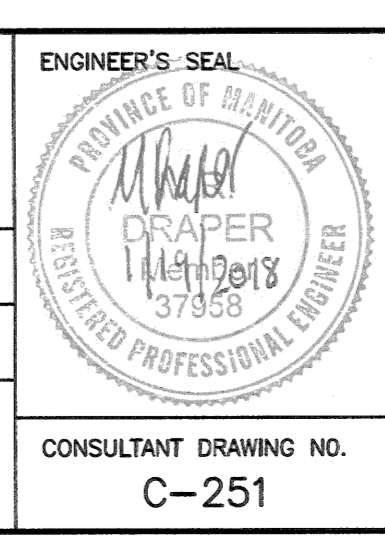


THE CITY OF WINNIPEG WATER AND WASTE DEPARTMENT

PROJECT TITLE: COCKBURN AND CALROSSIE COMBINED SEWER RELIEF WORKS - CONTRACT 5
TAYLOR AVENUE
FROM STA 2+530 TO STA 2+640

ENGINEER'S SEAL: [Signature]

CONSULTANT DRAWING NO. C-251

SHEET OF 14 OF 25
COMPUTER FILE NAME: C-251.dwg
CITY DRAWING NUMBER: LD-8425

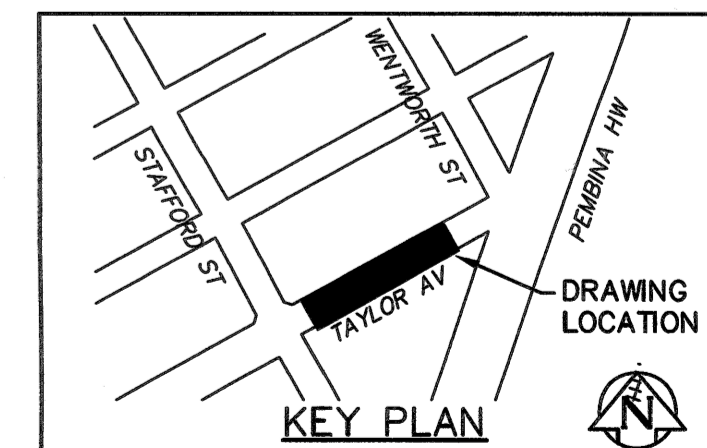

File Name: C:\pwworkdir\an2mhill\wg\jortez\ld0436657\