
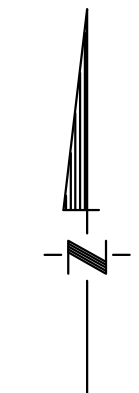
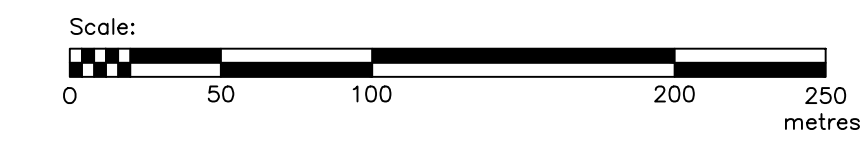


LEGEND

- ROADS
- MANHOLES
- BUILDINGS
- PERIMETER DITCHES/POND EDGE
- FENCE
- CONTOUR ELEVATION

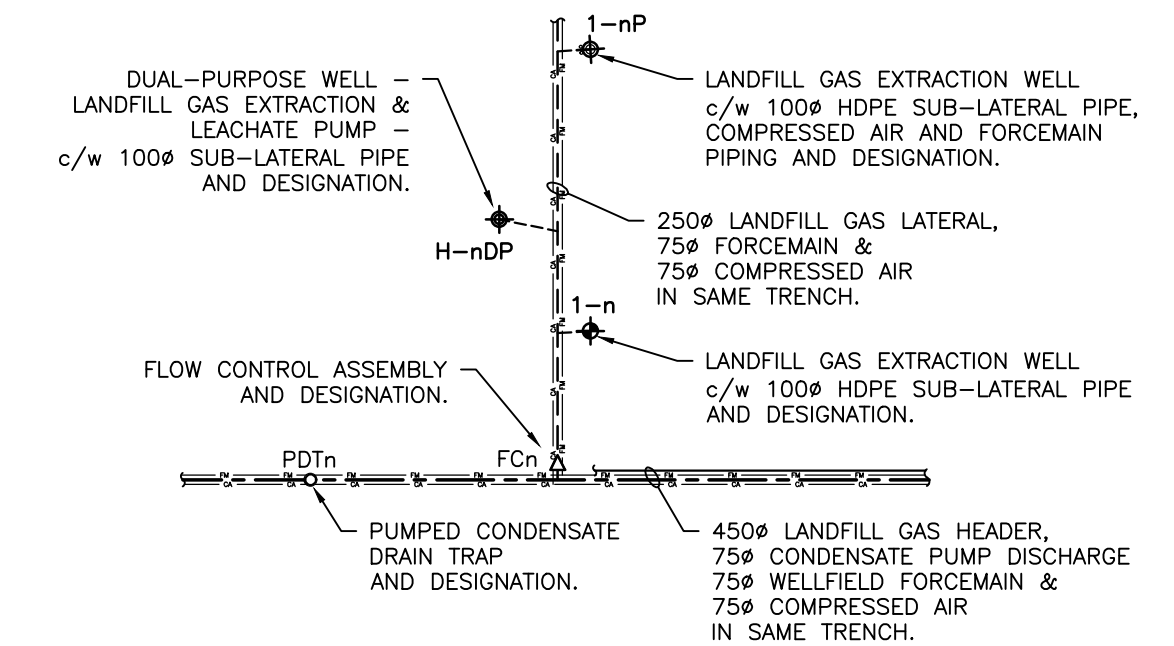


NO.	REVISION	DATE	BY
1	ISSUED FOR APPROVAL	Jan. 23, 2017	JDP
2	ISSUED FOR APPROVAL - REVISED	Jan. 30, 2017	JDP
3	ISSUED FOR TENDER	Mar. 20, 2017	JDP

NOTES:
1. SITE INFORMATION IS BASED ON ELECTRONIC DATA PROVIDED BY THE CITY.



PROJECT NUMBER: 9-508
DATE: JANUARY, 2017
SCALE: SEE SCALE BAR
DESIGNED BY: JDP
DRAWN BY: JDP
CHECKED BY: AEM

COMCOR
ENVIRONMENTAL LIMITED
Consulting Engineers and Landfill Gas Specialists
320 Pinebush Road, Suite 12, Cambridge, Ontario N1T 1Z6
tel (519) 621-6669 • fax (519) 621-9944

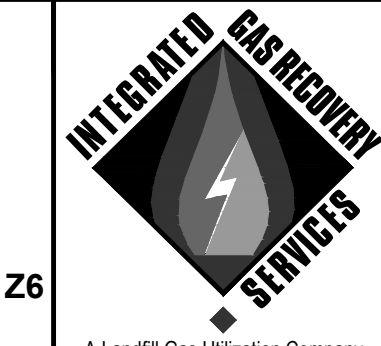

City of Winnipeg
Brady Road
Resource Management
Facility

2017 LANDFILL GAS
COLLECTION SYSTEM EXPANSION
CITY DRAWING NO. 1-0400A-D0004-001 COMCOR DRAWING NO. W1001
PRE-CONSTRUCTION
SITE CONDITIONS