


APPENDIX C – WATER MAIN RENEWAL LOCATION SKETCHES

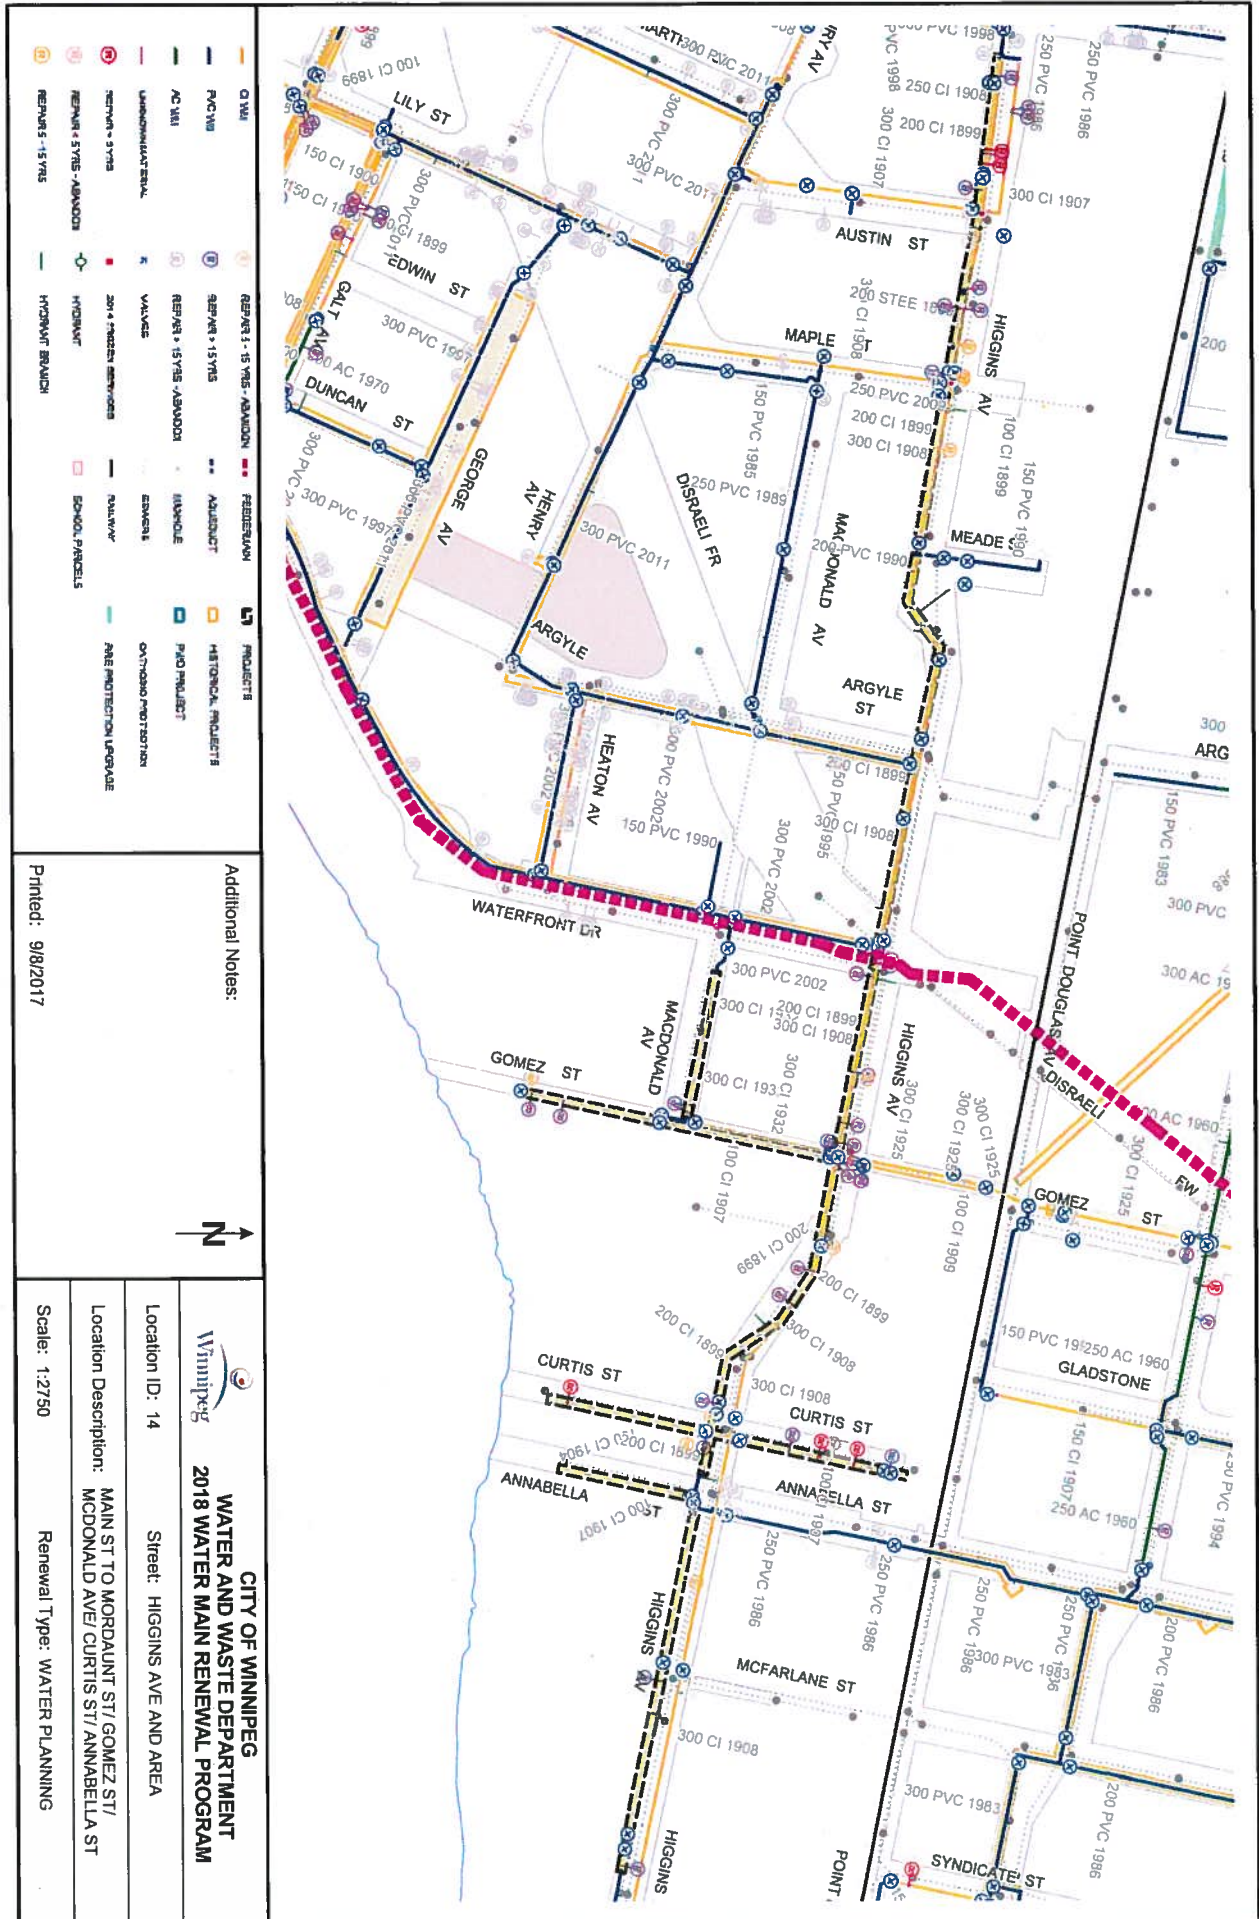


Additional Notes:

Printed: 9/8/2017

CITY OF WINNIPEG
WATER AND WASTE DEPARTMENT
2018 WATER MAIN RENEWAL PROGRAM

Location ID: 14 Street: HIGGINS AVE AND AREA
 Location Description: MAIN ST TO MORDAUNT ST/ GOMEZ ST/
 MCDONALD AVE/ CURTIS ST/ ANNABELLA ST
 Scale: 1:2750 Renewal Type: WATER PLANNING