


11 Section Detail - Door D-106 Head
A-700 1:5

7 Entry Area 100 - Interior Elevations
A-700 1:50

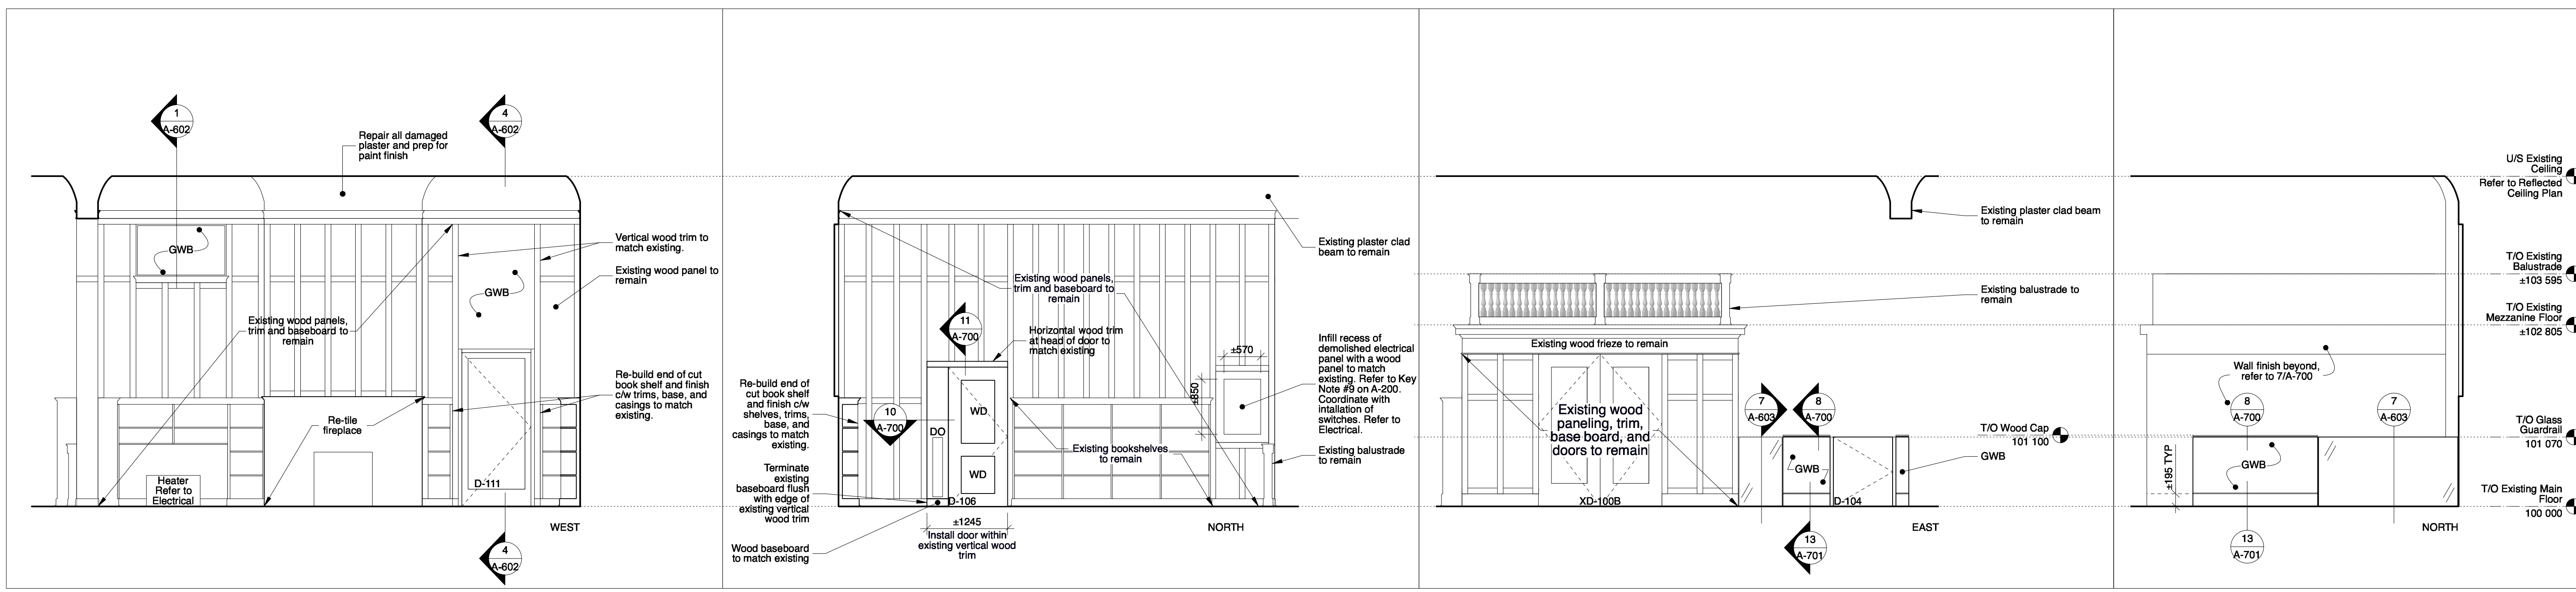


6 Lounge Area 103 - Interior Elevations
A-700 1:50


5 Lounge And Computer Area 106 - Interior Elevations
A-700 1:50

4 Library Services 104 - Interior Elevations
A-700 1:50


3 Stacks 108 - Interior Elevations
A-700 1:50

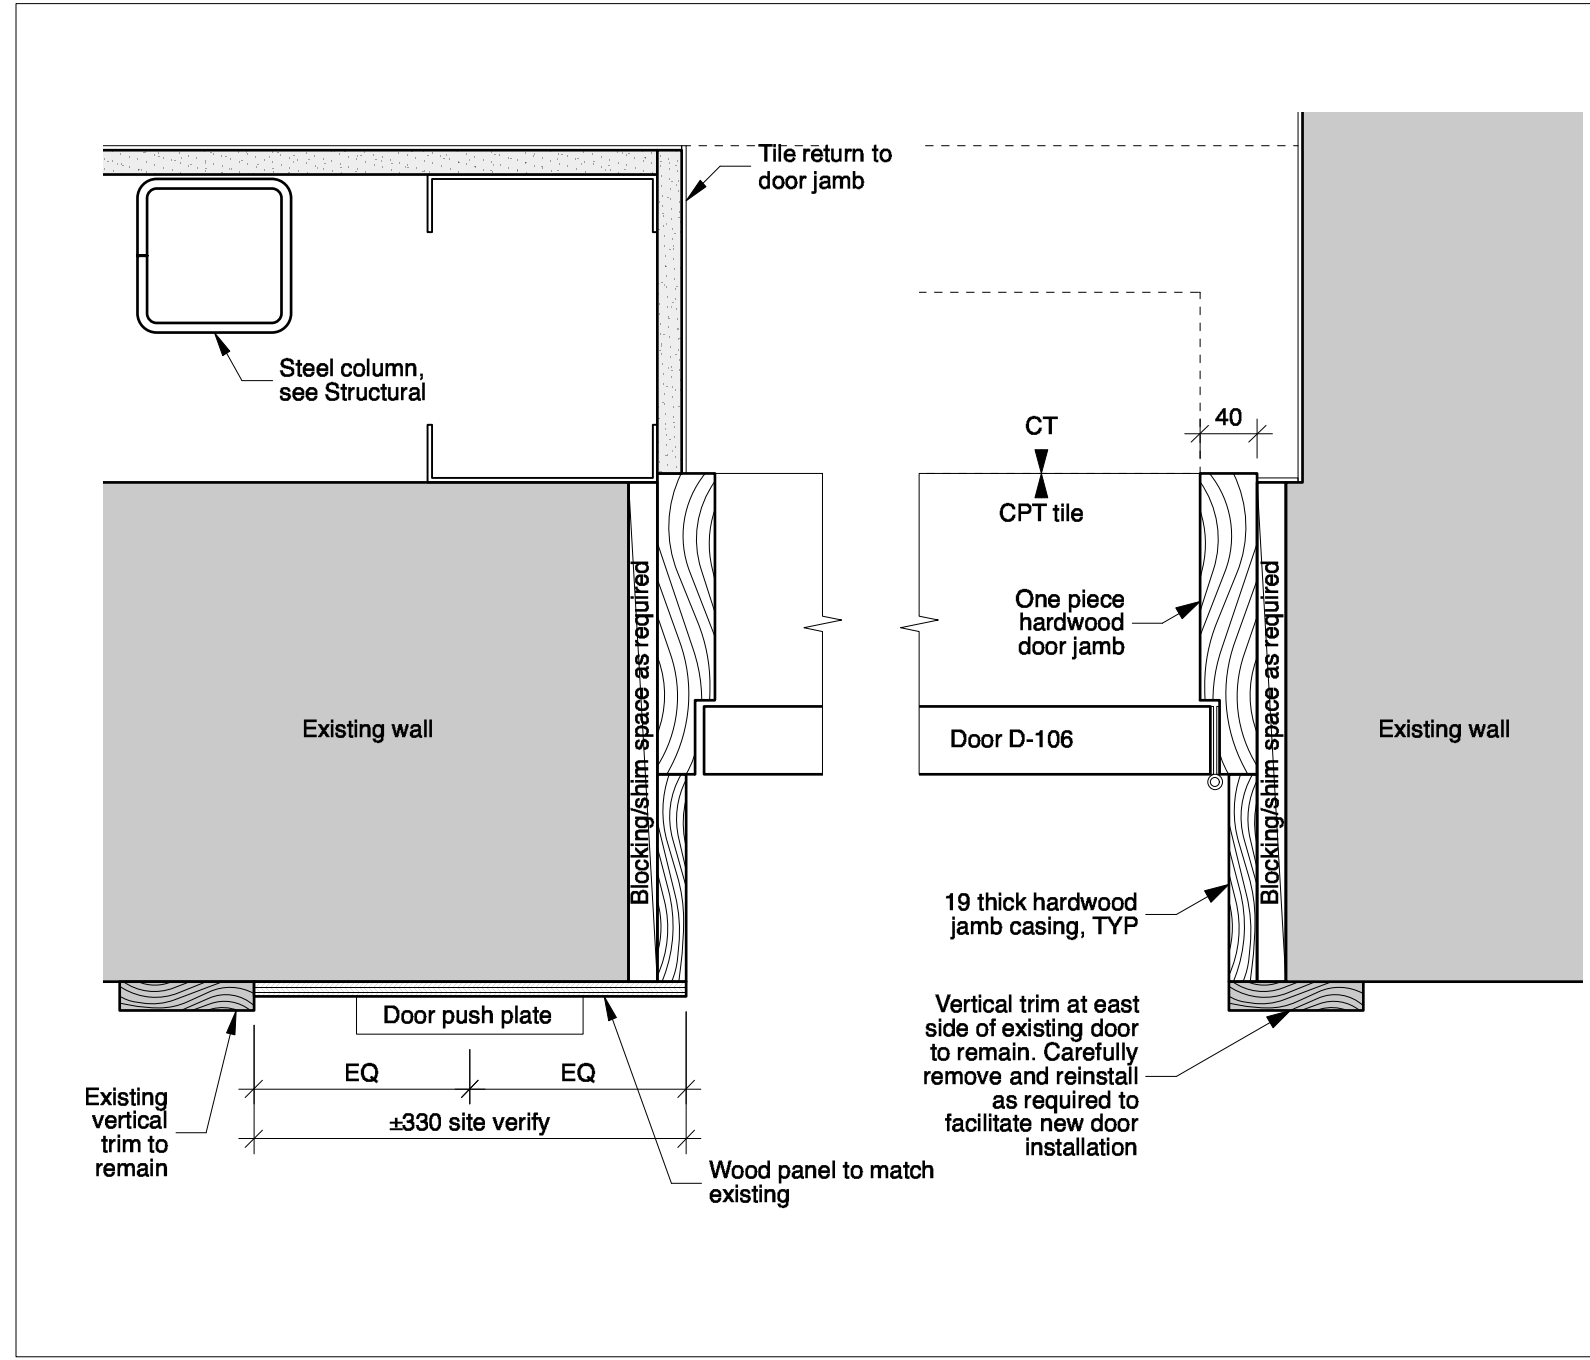


10 Plan Detail - Door D-106 Jamb
A-700 1:5

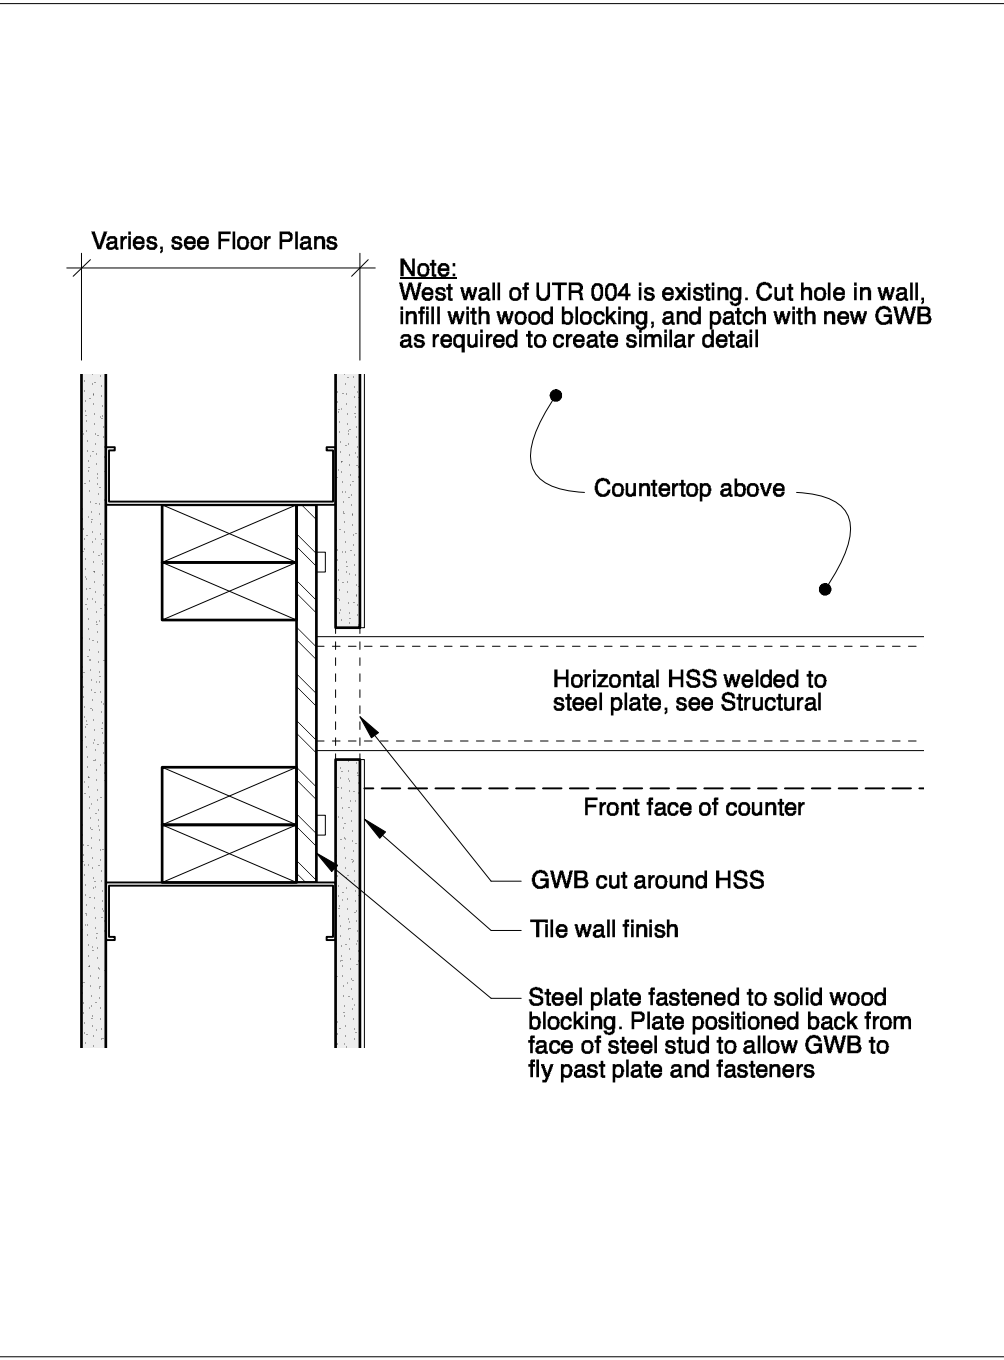


9 Plan Detail - UTR Lavatory Counter at Side Wall
A-700 1:5

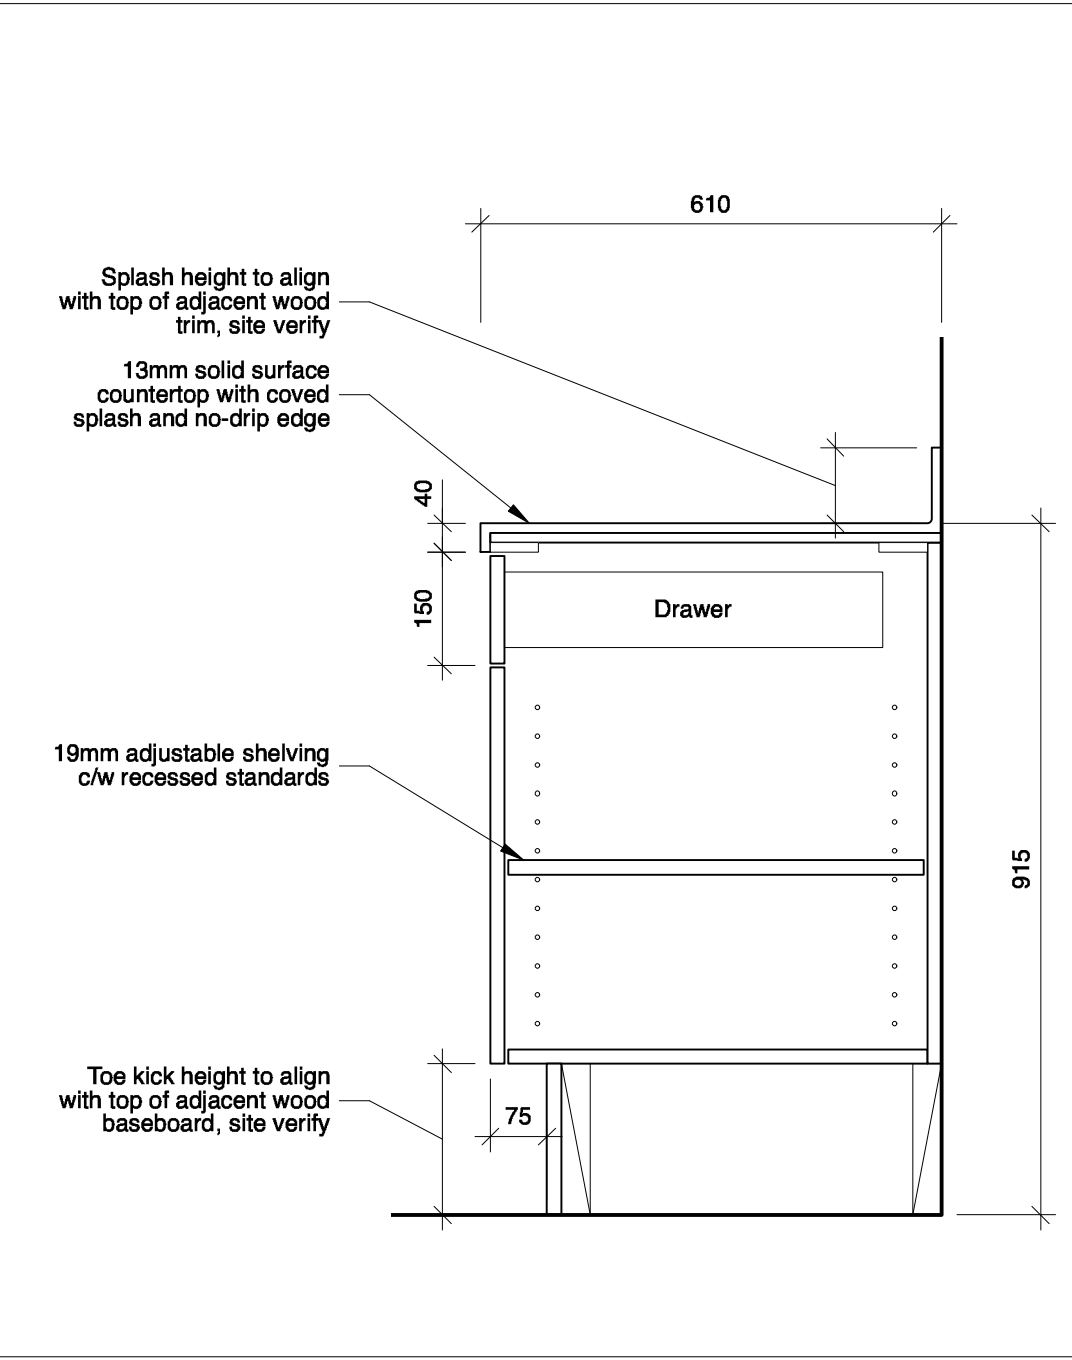

8 Section Detail - Staff Room Millwork
A-700 1:10

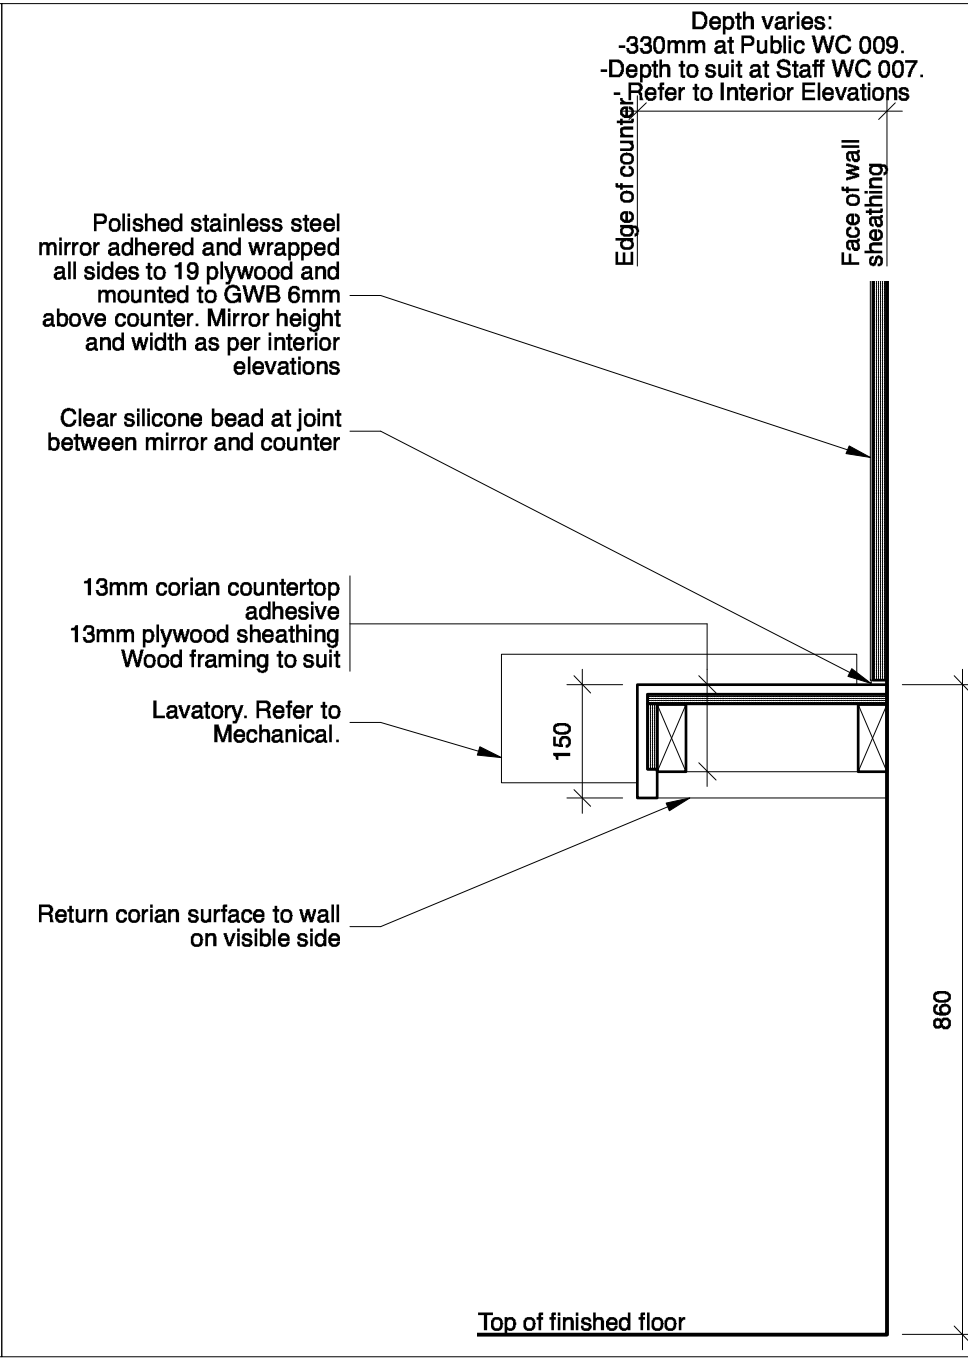

2 Section Detail - Lavatory Counter
A-700 1:10

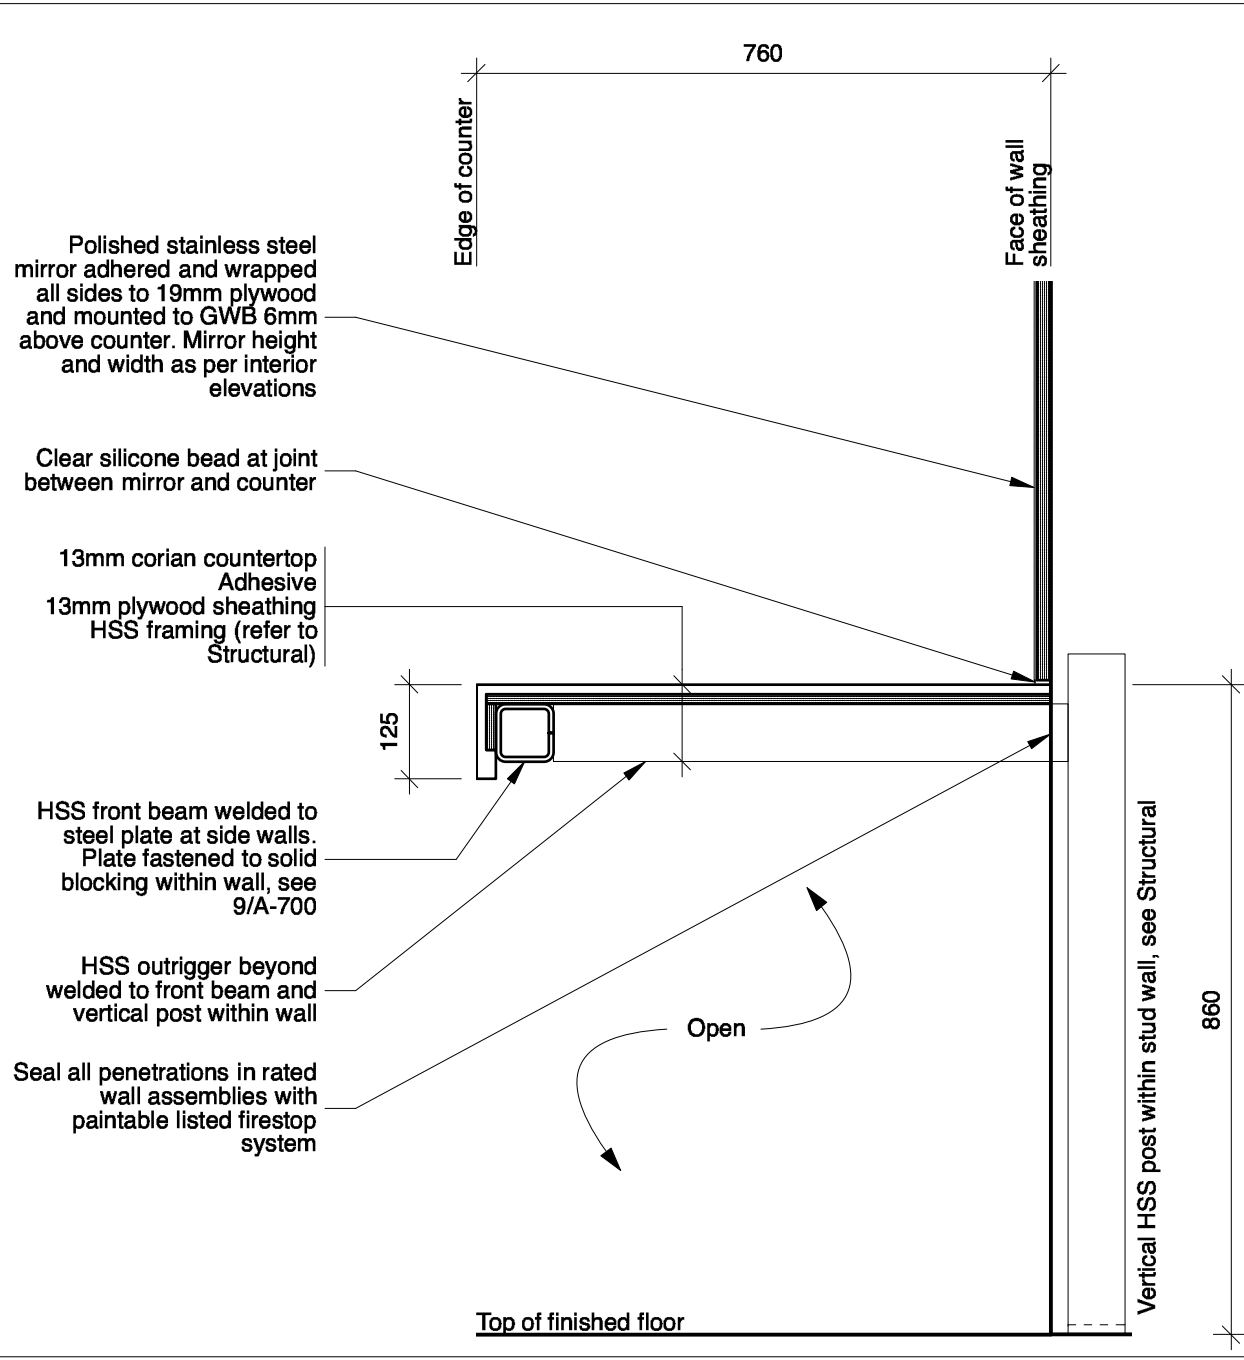

1 Section Detail - UTR Lavatory Counter
A-700 1:10



This drawing must not be scaled. The contractor shall verify all dimensions and other data on site prior to commencement of work. Discrepancies, errors, and omissions are to be reported to Public City Architecture Inc. prior to proceeding with the Work.
Drawings and specifications as instruments of service are the property of Public City Architecture Inc. the copyright in the same being reserved.
No reproduction or revision to these drawings may be made without the permission of Public City Architecture Inc. and when made, must bear their name. All prints to be returned to Public City Architecture Inc. upon request.

Project
Cornish Library Renovation
Drawing
Interior Elevations
Drawing By
NJ PS
Scale
As Noted
Reviewed By
PS
Drawing No.
A-700