


12 Staff WC 007 - Interior Elevations
 Scale: 1:50

11 Unisex WC 009 - Interior Elevations
 Scale: 1:50


10 UTR 004 - Interior Elevations
 Scale: 1:50

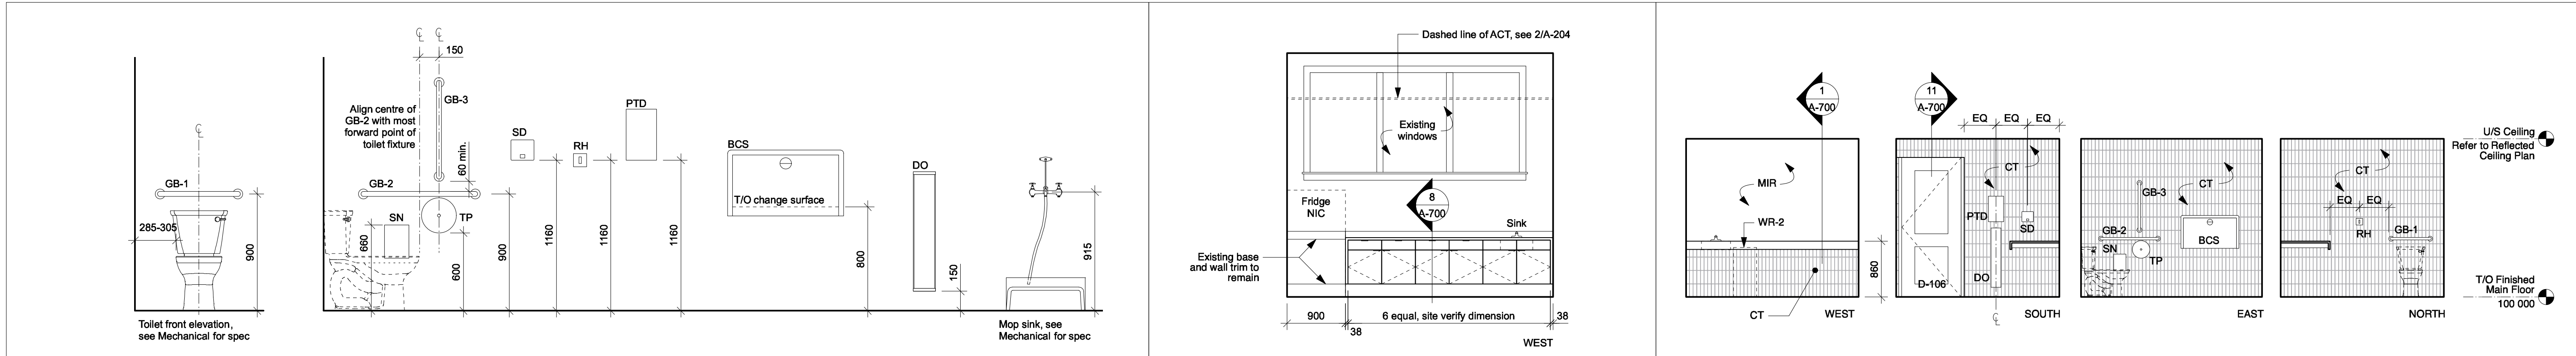

9 Typical Washroom Accessory Dimensions and Clearances
 Scale: 1:25

8 Staff Room 008 - Interior Elevation
 Scale: 1:50

7 UTR 102 - Interior Elevations
 Scale: 1:50

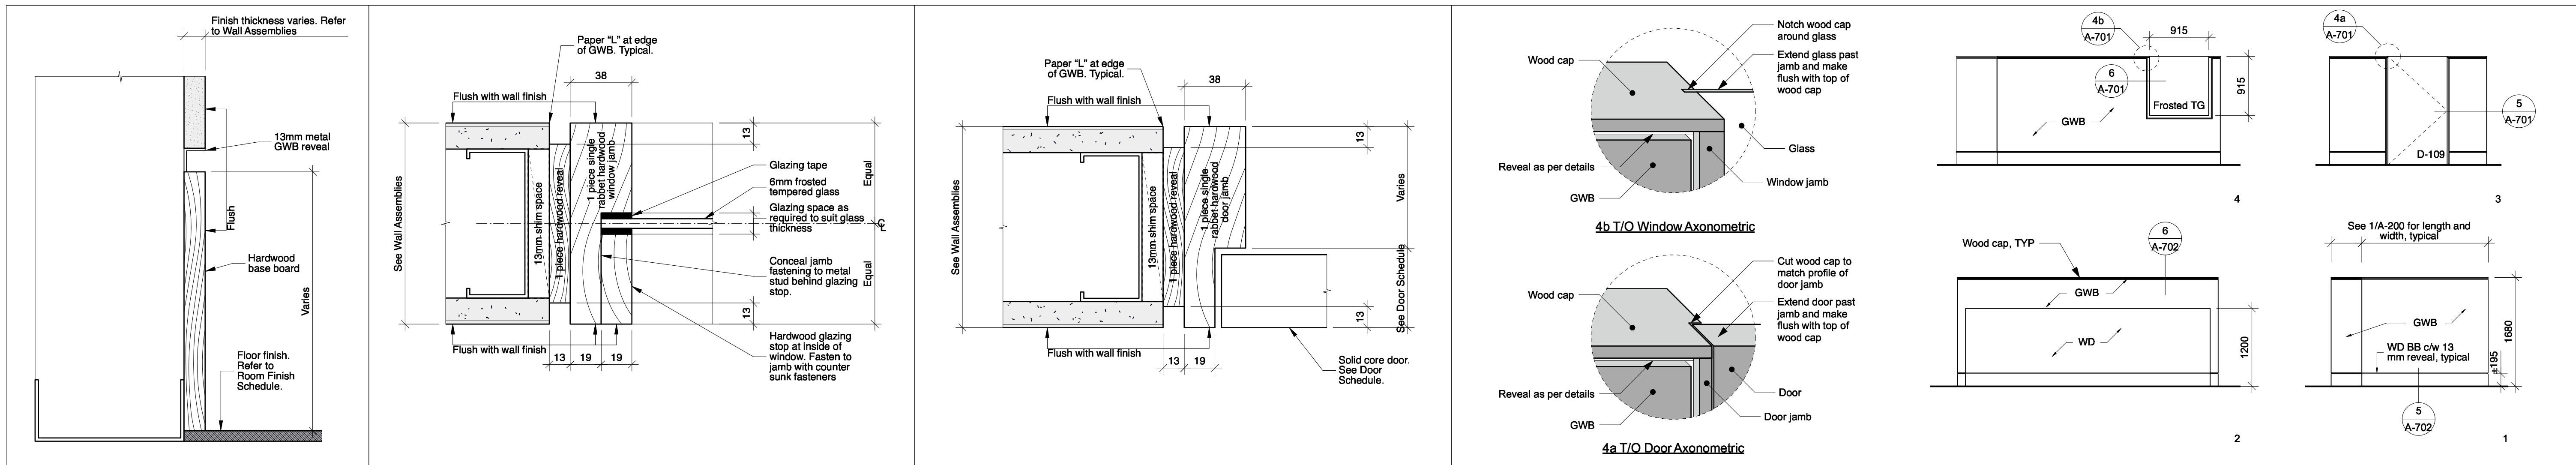


13 Section Detail - Typical Hardwood Base Board
 Scale: 1:2

6 Plan Detail - Office 109 Window Jamb and Sill
 Scale: 1:2

5 Plan Detail - Typical Hardwood Door Jamb
 Scale: 1:2

4 Office 109 - Interior Elevations
 Scale: 1:50

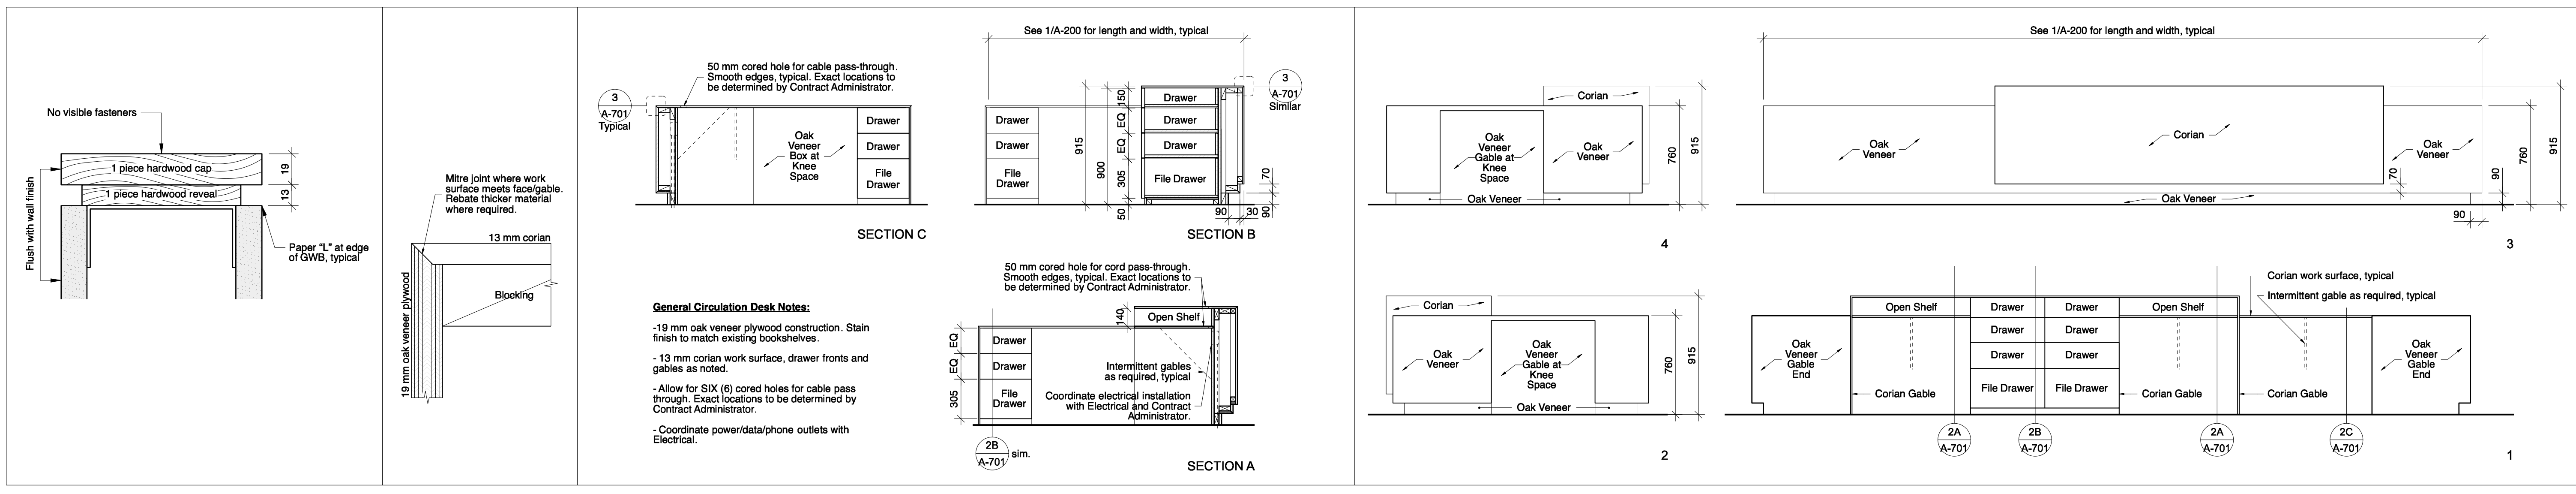

14 Section Detail - Typical Wood Wall Cap
 Scale: 1:2

3 Typical Edge Detail at Circulation Desk
 Scale: 1:2

2 Circulation Desk Sections
 Scale: 1:25

1 Circulation Desk Elevations
 Scale: 1:25



This drawing must not be scaled. The contractor shall verify all dimensions and other data on site prior to commencement of work. Discrepancies, errors, and omissions are to be reported to Public City Architecture Inc. prior to proceeding with the work.
 Drawings and specifications as instruments of service are the property of Public City Architecture Inc. the copyright in the same being reserved.
 No reproduction or revision to these drawings may be made without the permission of Public City Architecture Inc. and when made, must bear their name. All prints to be returned to Public City Architecture Inc. upon request.