


SECTION
STRUCTURAL SLAB



NOTE: LOCATION OF VAULT TO BE CONFIRMED IN THE FIELD POST EXCAVATION

1
7/15 **DETAIL**
STRUCTURAL SLAB OVER FEEDERMAIN VAULT

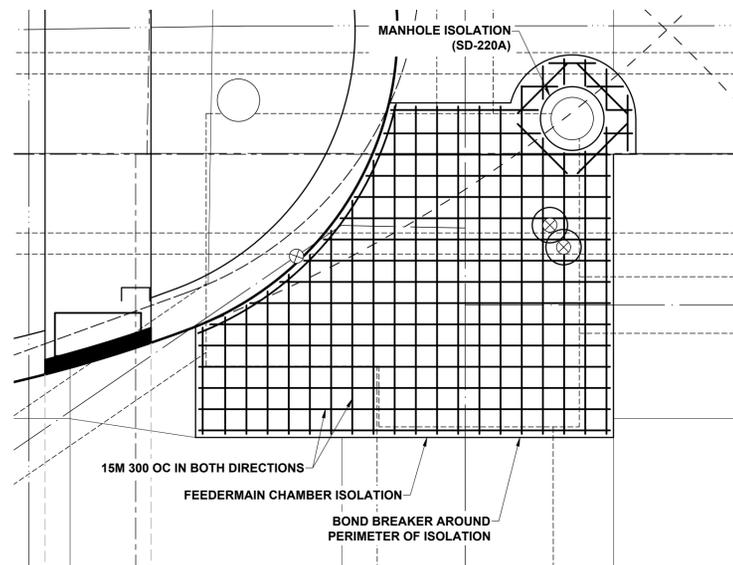

METRIC
WHOLE NUMBERS INDICATE MILLIMETRES
DECIMALIZED NUMBERS INDICATE METRES

ENGINEERS
GEOSCIENTISTS
Certificate of Authorization
MORRISON HERSHFIELD
No. 1736

LOCATION APPROVED
UNDERGROUND STRUCTURES

SUPR. U/G STRUCTURES COMMITTEE DATE _____
NOTE:
LOCATION OF UNDERGROUND STRUCTURES AS SHOWN ARE BASED ON THE BEST INFORMATION AVAILABLE BUT NO GUARANTEE IS GIVEN THAT ALL EXISTING UTILITIES ARE SHOWN OR THAT THE GIVEN LOCATIONS ARE EXACT. CONFIRMATION OF EXISTENCE AND EXACT LOCATION OF ALL SERVICES MUST BE OBTAINED FROM THE INDIVIDUAL UTILITIES BEFORE PROCEEDING WITH CONSTRUCTION.

BM 15-005 ELEV 232.043 m	N.E. Cor. Inkster Blvd. & Sheppard St., Tbt. in W. Conc. Foundation No. 1493 Inkster Blvd., 3.5 m N. & 0.3 m below Conc. block wall of S.W. Cor. of Bldg. (Near gas service to Bldg.)
C	ISSUED FOR TENDER 19/02/13 GFC
B	RE-ISSUED FOR CLIENT REVIEW 18/12/17 GFC
A	ISSUED FOR CLIENT REVIEW 18/11/15 GFC
No.	REVISIONS YY/MM/DD BY DATE



DESIGNED BY	GFC	CHECKED BY	WRJ
DRAWN BY	KMB	APPROVED BY	BWB
HOR SCALE 1:50		RELEASED FOR CONSTRUCTION	
VERT SCALE		DATE 17/MM/DD	

PROFESSIONAL'S SEAL
PRELIMINARY DRAWING
NOT TO BE USED FOR CONSTRUCTION
CONSULTANT FILE NAME
1801558-Inkster-DT-01.dwg

THE CITY OF WINNIPEG
PUBLIC WORKS DEPARTMENT
ENGINEERING DIVISION

2019 REGIONAL STREET RENEWAL PROGRAM
INKSTER BOULEVARD RECONSTRUCTION
MILNER STREET TO FIFE STREET

DETAILS
STRUCTURAL SLAB DETAIL OVER FEEDERMAIN VAULT

CITY DRAWING NUMBER	N/A
SHEET	15 OF 15
DRAWING NUMBER	15