


P:\2018\16015690-2018 Regional Street Renewal Program\CAD\07\_Sheets\Staging\1601569-inkster-st-04.dwg Last Saved: 12/17/2018 3:28 PM by kberard Plotted: 2/12/2019 11:35 AM by Kevin Bernard

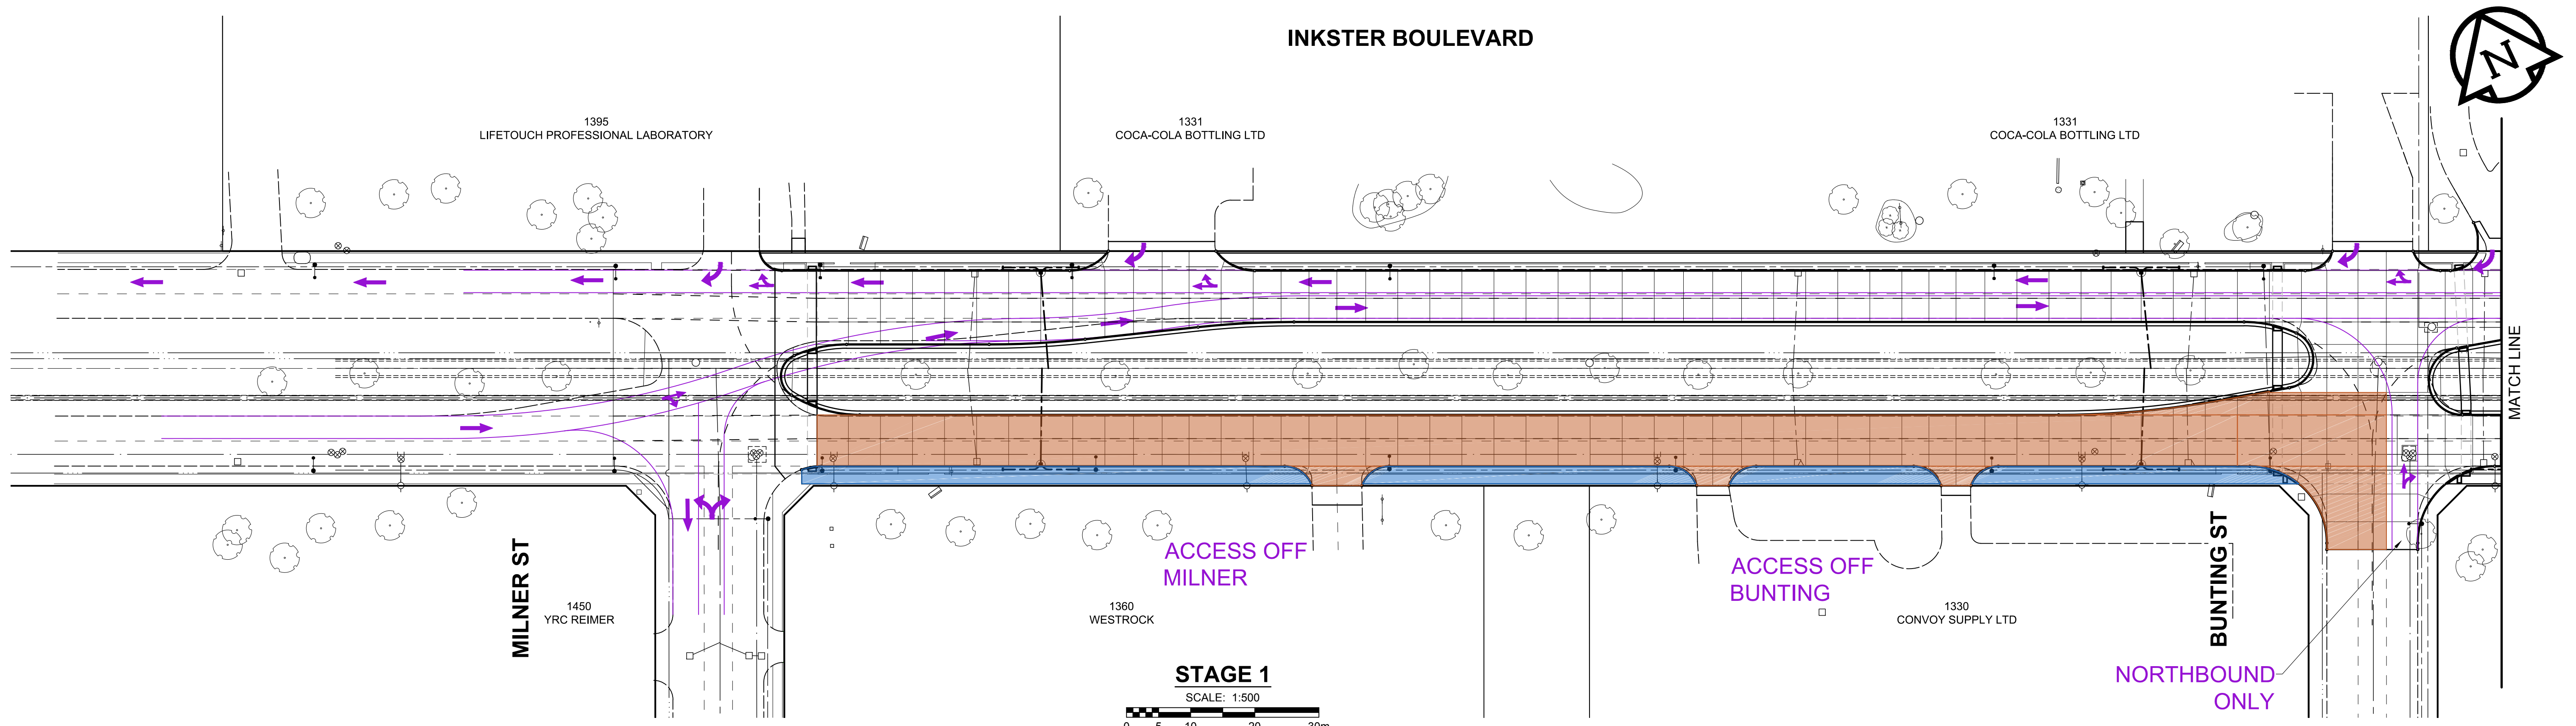

**LEGEND**

- STAGE 3 - TRAFFIC
- STAGE 3 - CONSTRUCTION
- STAGE 3 - SIDEWALK

**CITY OF WINNIPEG  
INKSTER BOULEVARD  
RECONSTRUCTION  
STAGING - STAGE 3 - PHASE 1  
INKSTER BOULEVARD  
FIGURE ST-04**