


P:\2018\16015690-2018 Regional Street Renewal Program\CAD\07_Sheets\Staging\1601569-inkster-st-05.dwg Last Saved: 12/17/2018 3:23 PM by kberard Plotted: 2/12/2019 11:35 AM by Kevin Berard

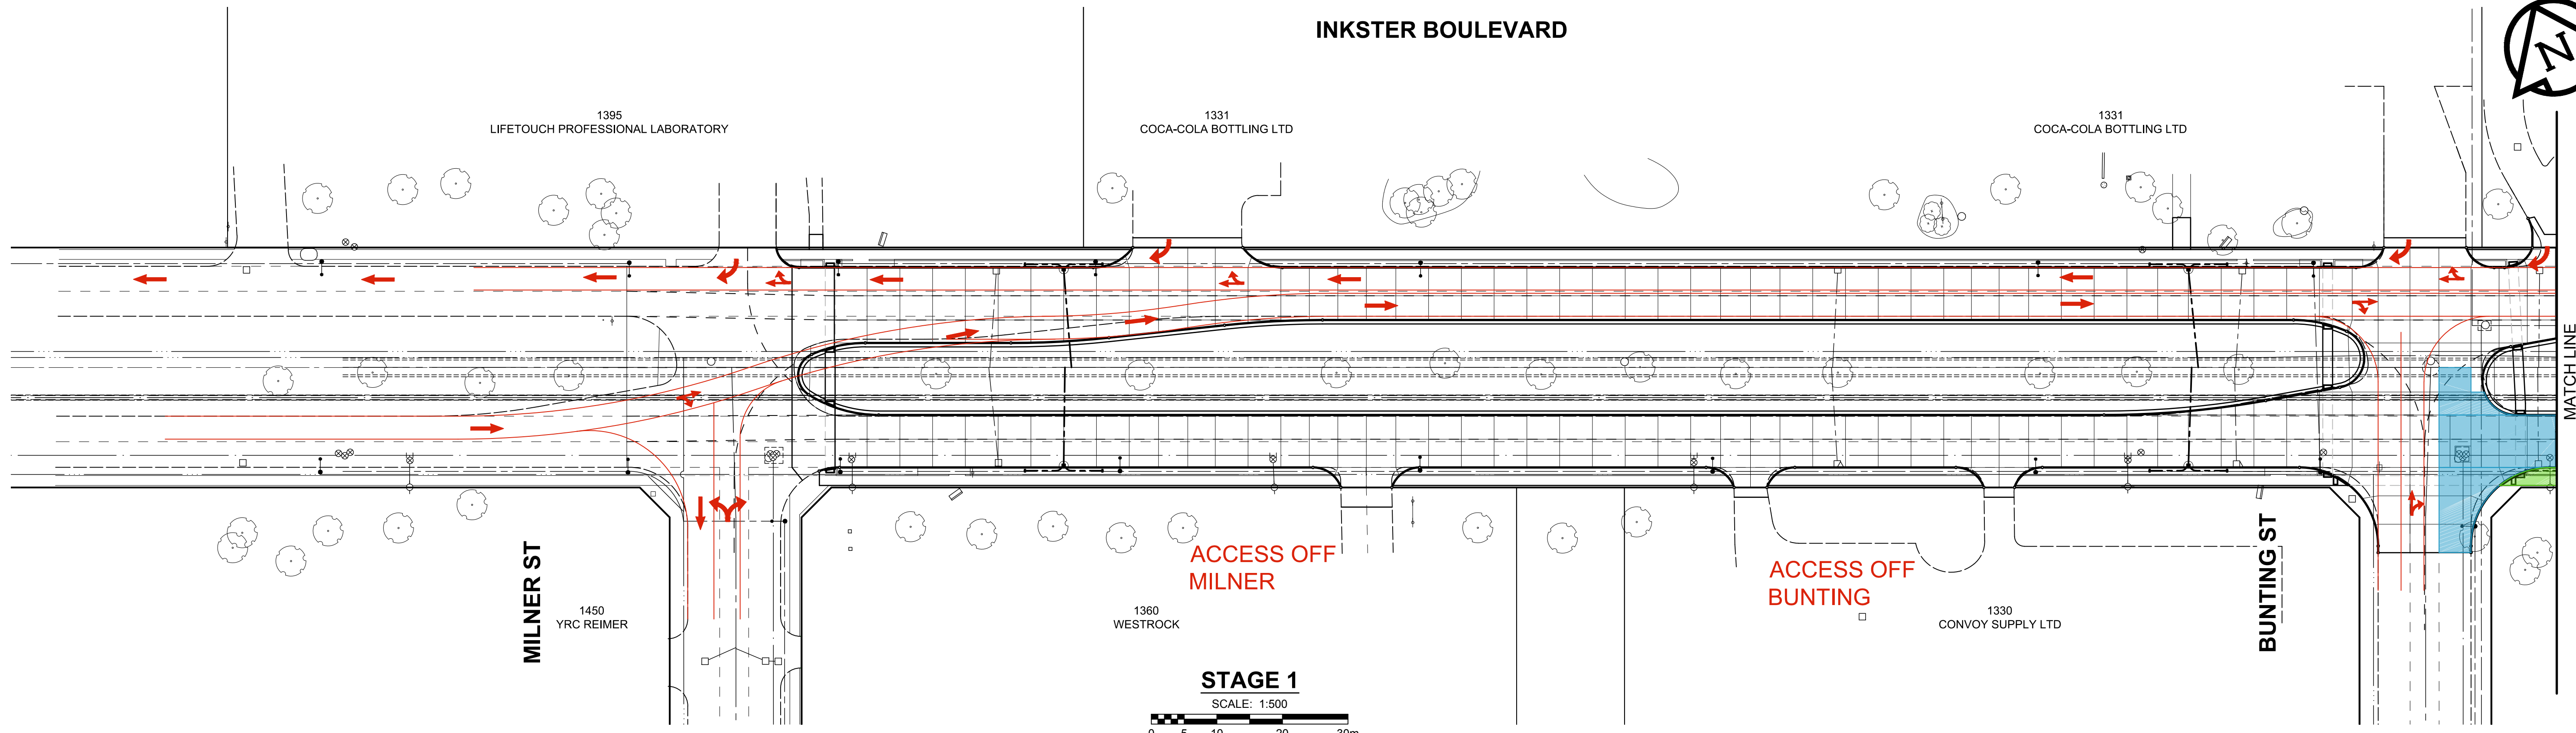

LEGEND

- STAGE 3 - TRAFFIC
- STAGE 3 - CONSTRUCTION
- STAGE 3 - SIDEWALK

**CITY OF WINNIPEG
 INKSTER BOULEVARD
 RECONSTRUCTION
 STAGING - STAGE 3 - PHASE 2
 INKSTER BOULEVARD
 FIGURE ST-05**