


DRAWING INDEX

SHEET NUMBER	CONSULTANT DRAWING NUMBER	CITY DRAWING NUMBER	DRAWING TITLE
1	D-010	LD-8890	COVER
2	D-011	LD-8891	GENERAL PLAN AND MANHOLE SCHEDULE
3	D-012	LD-8892	NATHANIEL STREET LAYDOWN AREA
4	C-261	LD-8893	TAYLOR AVENUE - FROM STA 1+980 TO STA 2+090
5	C-262	LD-8894	TAYLOR AVENUE - FROM STA 2+090 TO STA 2+200
6	C-263	LD-8895	TAYLOR AVENUE - FROM STA 2+200 TO STA 2+310
7	C-264	LD-8896	TAYLOR AVENUE - FROM STA 2+310 TO STA 2+410
8	C-265	LD-8897	TAYLOR AVENUE - FROM STA 2+410 TO STA 2+530
9	C-266	LD-8898	TAYLOR AVENUE - FROM STA 2+530 TO STA 2+640
10	C-267	LD-8899	TAYLOR AVENUE - FROM STA 2+640 TO PEMBINA HWY
11	C-268	LD-8900	HARROW STREET
12	C-269	LD-8901	STAFFORD STREET
13	C-511	LD-8902	TUNNELLING DETAILS
14	C-512	LD-8903	TUNNELLING INTERMEDIATE MANHOLE DETAILS
15	C-513	LD-8904	PIPE JACKING DETAILS
16	S-514	LD-8905	PIPE JACKING INTERMEDIATE MANHOLE DETAILS
17	S-515	LD-8906	MISCELLANEOUS DETAILS
18	S-521	LD-8907	STRUCTURAL - MANHOLE CHAMBER MH-42 DETAILS
19	S-522	LD-8908	STRUCTURAL - MANHOLE CHAMBER MH-44 DETAILS

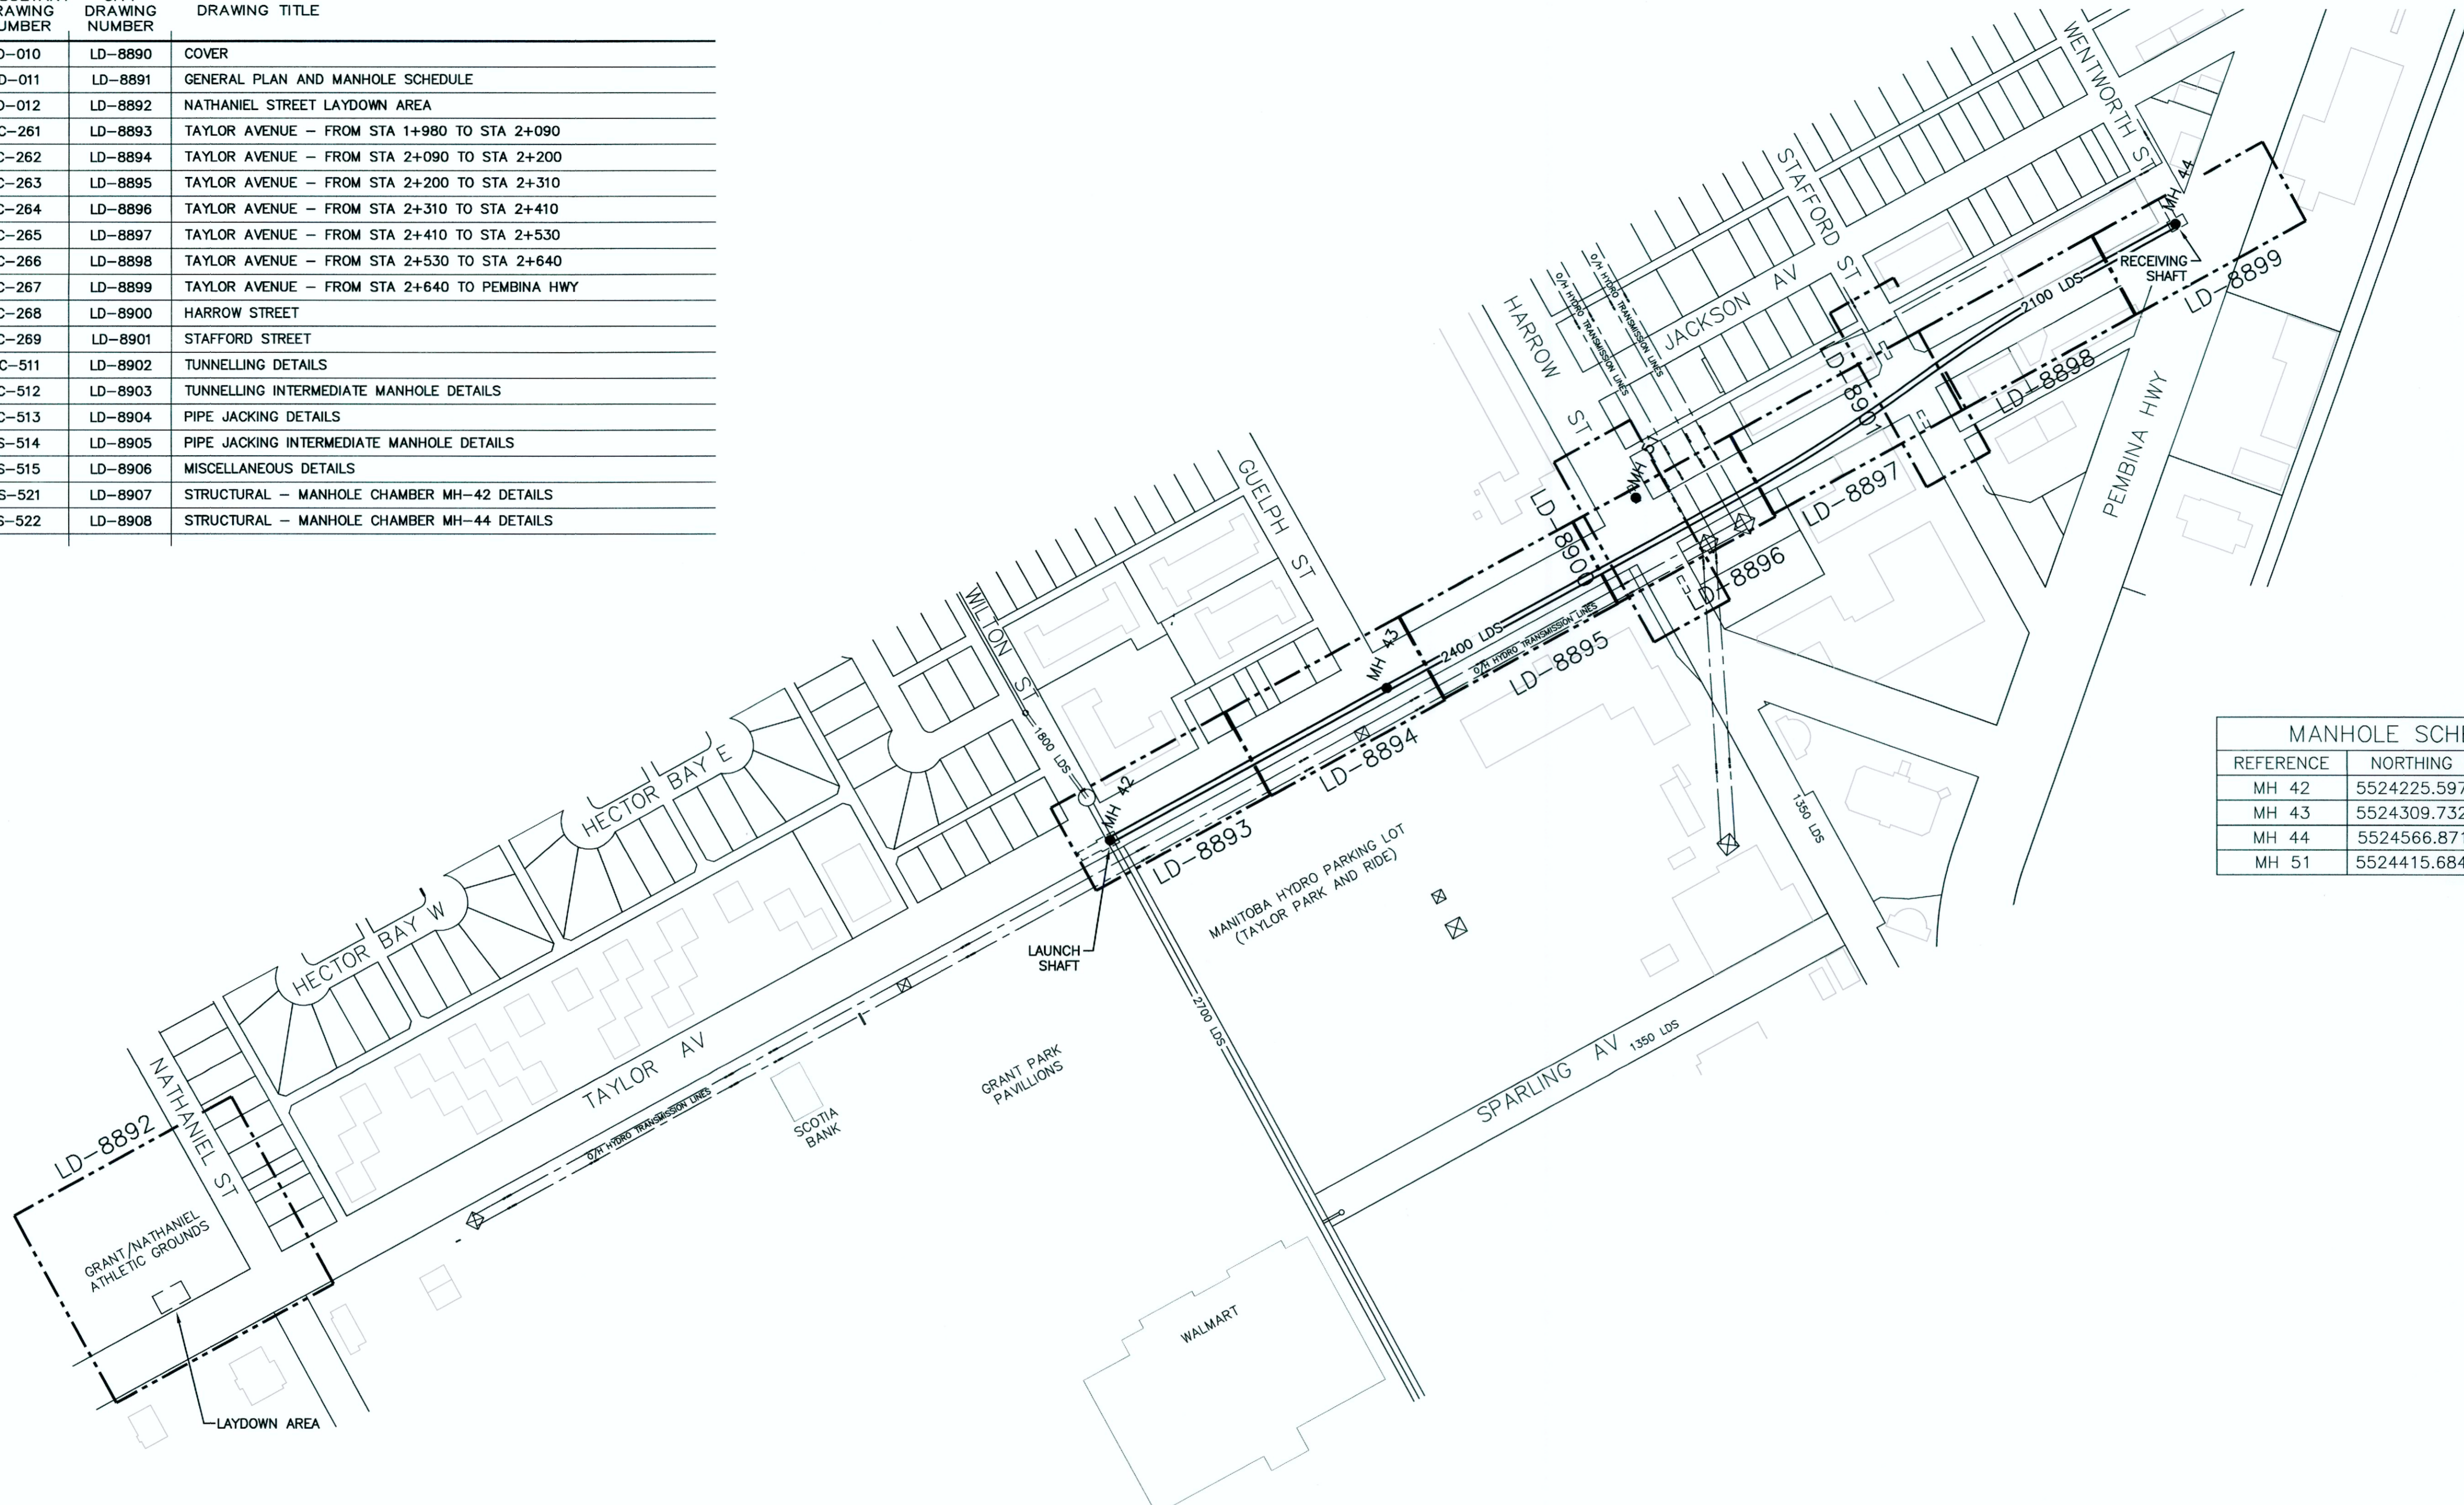

REFERENCE	NORTHING	EASTING
MH 42	5524225.597	632290.294
MH 43	5524309.732	632443.742
MH 44	5524566.871	632881.764
MH 51	5524415.684	632581.956



**LEGEND**  
 NEW LDS (INSIDE TUNNEL)  
 EXISTING LDS

**APEGM**  
 Certificate of Authorization  
 CH2M HILL Canada Ltd.  
 No. 1441

B.M. ELEV.	DESIGNED BY SDG	CHECKED BY MD			PROJECT TITLE COCKBURN AND CALROSSIE COMBINED SEWER RELIEF WORKS - CONTRACT 5 GENERAL PLAN AND MANHOLE SCHEDULE	SHEET OF 2 OF 19
0	ISSUED FOR TENDER	01/2019	JBC	CONSULTANT DRAWING NO. D-011	CITY DRAWING NUMBER LD-8891	
NO.	REVISIONS	DATE	BY	DATE		

File Name: C:\pwworkdir\ch2mhill\_wbg\cortez\do443046\