
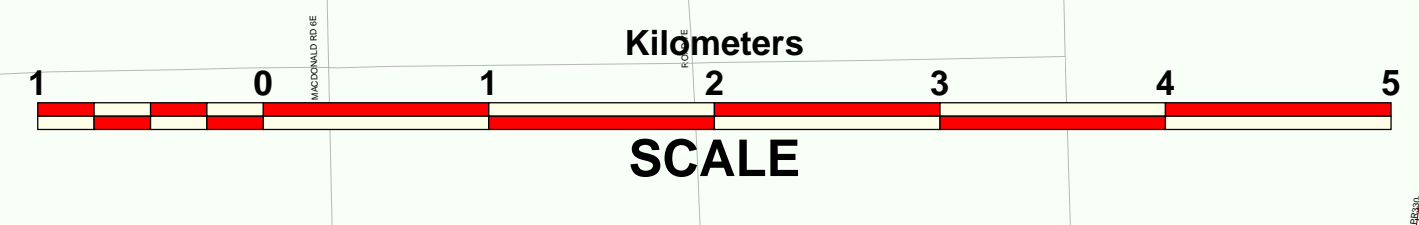
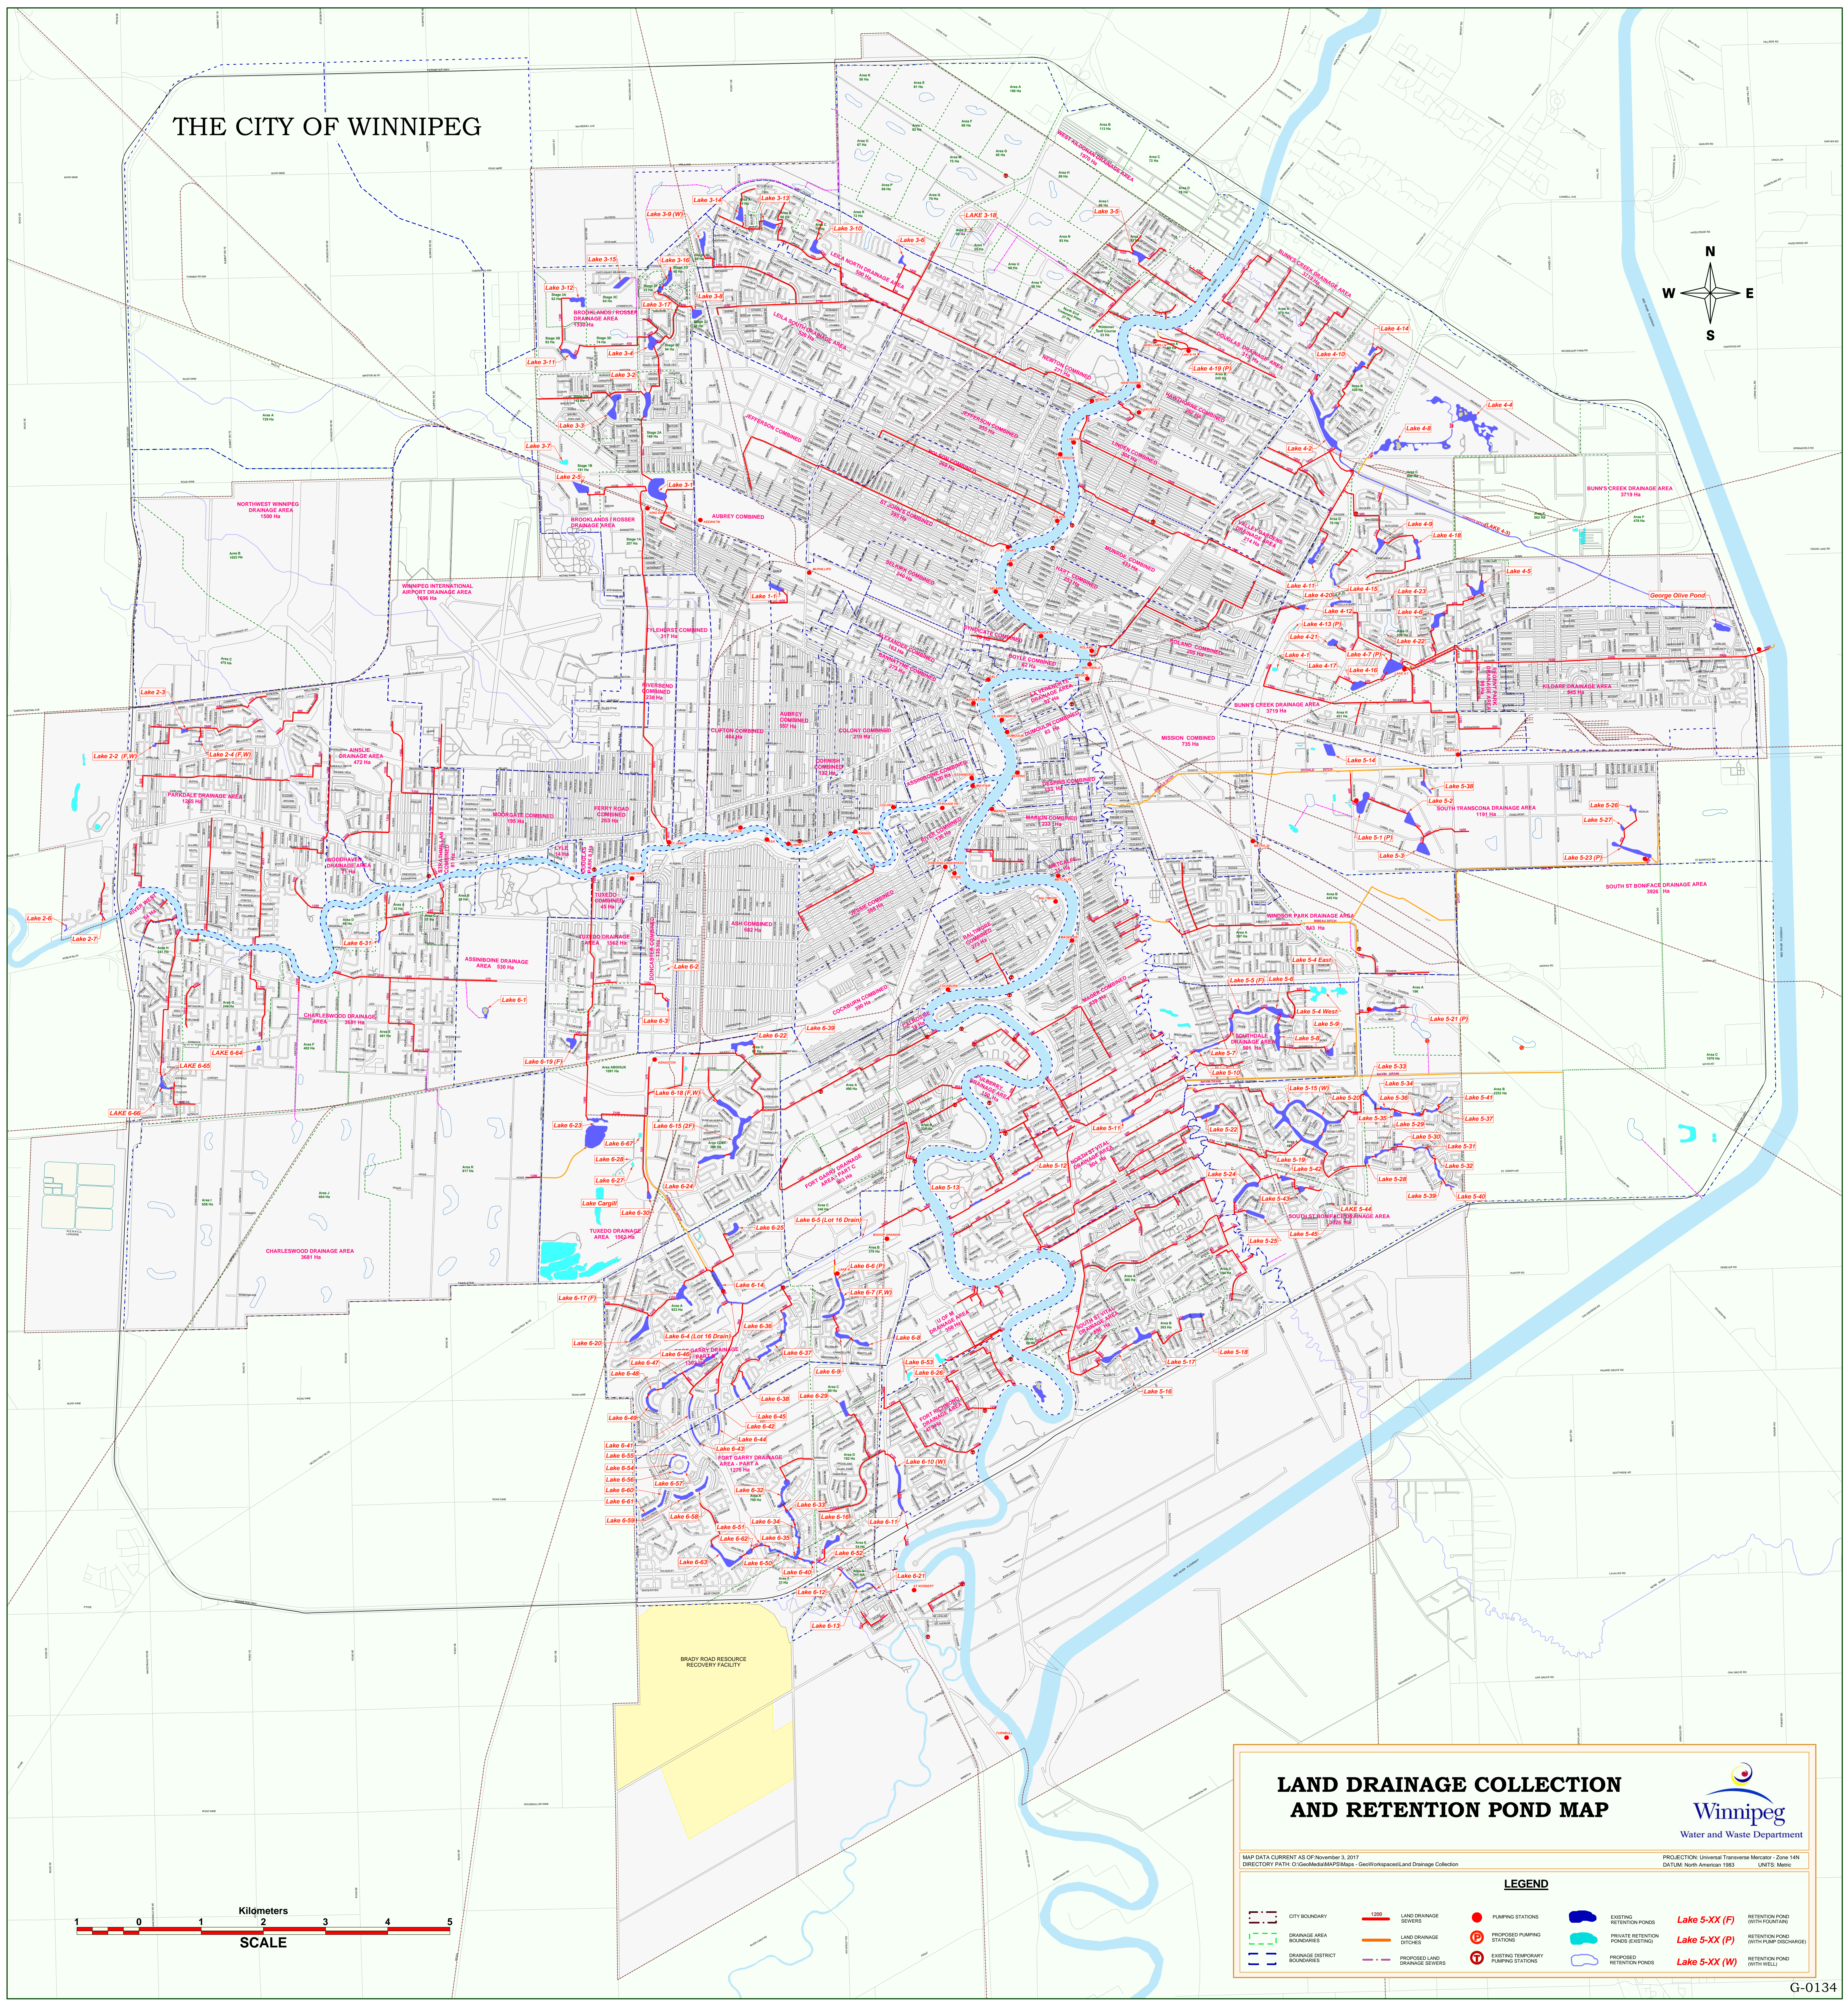


# THE CITY OF WINNIPEG

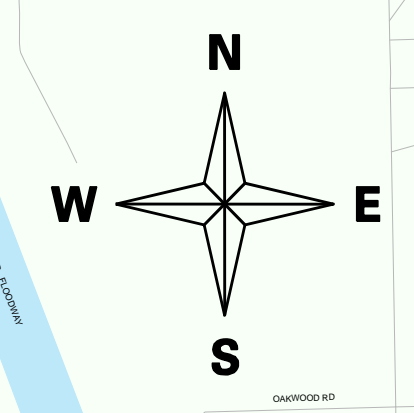

Winnipeg  
Water and Waste Department

## LAND DRAINAGE COLLECTION AND RETENTION POND MAP

MAP DATA CURRENT AS OF November 3, 2017  
 DIRECTORY PATH: C:\GeoInfo\MapServer\GeoWorkspaces\Land Drainage Collection

PROJECTION: Universal Transverse Mercator - Zone 14N  
 DATUM: North American 1983 UNITS: Metric

LEGEND			
	CITY BOUNDARY		1000 LAND DRAINAGE SEWERS
	DRAINAGE AREA BOUNDARIES		LAND DRAINAGE DITCHES
	DRAINAGE DISTRICT BOUNDARIES		PROPOSED LAND DRAINAGE SEWERS
	PUMPING STATIONS		EXISTING RETENTION PONDS
	PROPOSED PUMPING STATIONS		PRIVATE RETENTION PONDS (EXISTING)
	EXISTING TEMPORARY PUMPING STATIONS		PROPOSED RETENTION PONDS
			Lake 5-XX (F) RETENTION POND (WITH FOUNTAIN)
			Lake 5-XX (P) RETENTION POND (WITH PUMP DISCHARGE)
			Lake 5-XX (W) RETENTION POND (WITH WELL)