


ATKINSON ROAD

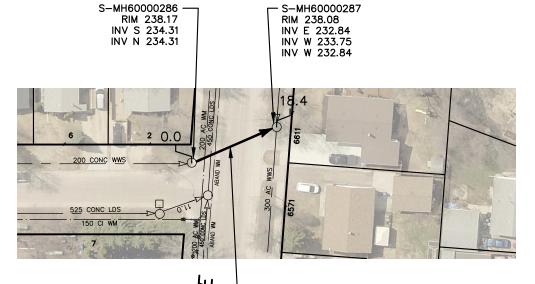

SEWER JUNCTION INFORMATION FROM SEWER VIDEO INSPECTION

SEWER ID S-MA60000467

DISTANCE FROM MH ID S-MH60000286 DISTANCE DIAMETER CLOCK 16.5 150

WARNING

IF POWER EQUIPMENT OR EXPLOSIVES ARE TO BE USED FOR EXCAVATION ON THIS PROJECT THE CONTRACTOR MUST:

1) NOTIFY THE GAS COMPANY OF THE PROPOSED LOCATION OF EXCAVATION.

2) TAKE PRECAUTION TO AVOID DAMAGE TO GAS COMPANY INSTALLATIONS.


SEE PROVINCIAL REGULATION 210/72 FOR DETAILS

-18.4 OF 200 WWS TO BE LINED S-MA60000467 (FULLY DETERIORATED)

FOR INDEX SEE 11696

METRIC

WHOLE NUMBERS INDICATE MILLIMETRES DECIMALIZED NUMBERS INDICATE METRES

 

LOCATION APPROVED UNDERGROUND STRUCTURES

SUPV. U/G STRUCTURES COMMITTEE

NOTE:

LOCATION OF UNDERGROUND STRUCTURES AS SHOWN ARE BASED ON THE BEST INFORMATION AVAILABLE BUT NO GUARANTEE IS GIVEN THAT ALL EXISTING UTILITIES ARE SHOWN OR THAT THE GIVEN LOCATIONS ARE EXACT. CONFIRMATION OF EXISTENCE AND EXACT LOCATION OF ALL SERVICES MUST BE OBTAINED FROM THE INDIVIDUAL UTILITIES BEFORE PROCEEDING WITH CONSTRUCTION.

B.M. ELEV.						ENGINEER'S SEAL
LLLV.						
				1		ORIGINAL SIGNEI
			ļ		1	
				DESIGNED SC	CHECKED SC	BY S.R.J COURNOY
						18/05/14
				DRAWN BY AJ	APPROVED KZ	
				SCALE:	RELEASED FOR	1
				HORIZONTAL 1: 750 VERTICAL CONSTRUCTION K.ZUREK	CONSULTANT DRAWING NUMBER	
					K.ZUREK	_
NO.	REVISIONS	DATE	BY	DATE 2018 05 16	DATE 2018 05 14	_
	PLOT DATE: 2018 05 16 BI					

GINEER'S SEAL ORIGINAL SIGNED BY S.R.J COURNOYER

Winnipeg

THE CITY OF WINNIPEG

WATER AND WASTE DEPARTMENT ENGINEERING DIVISION

2017 SEWER MAIN RENEWALS BY CIPP LINING

ATKINSON ROAD 1ST MH S RANNOCK AVENUE TO MH AT RANNOCK AVENUE

11700

CITY DRAWING NUMBER

SHEET **6** OF **53**