
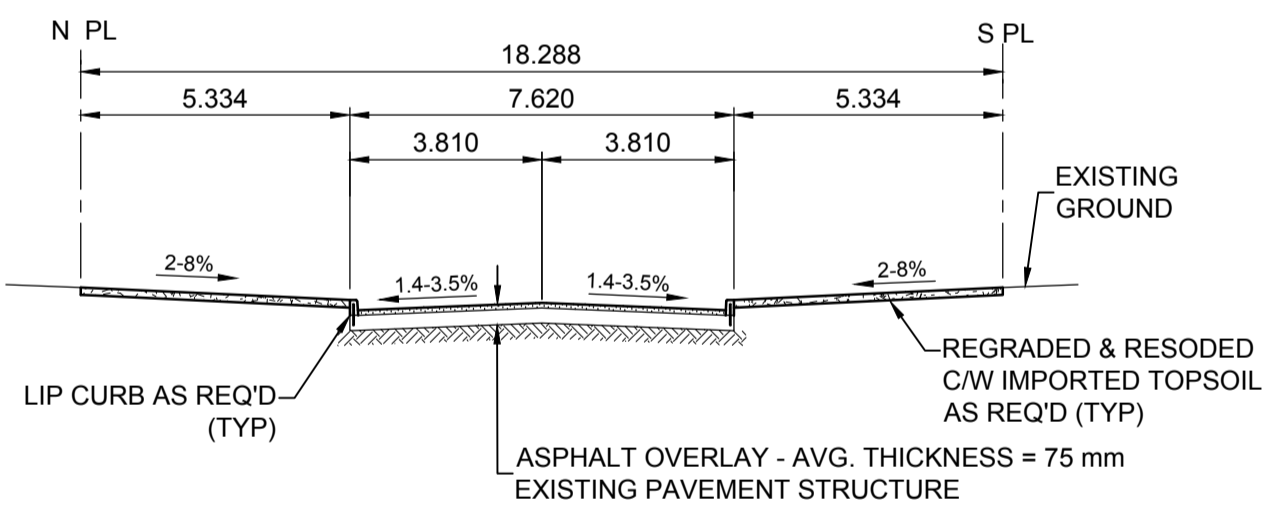


- NOTES**
- ADJUST MH AND CB RIMS TO NEW GRADES.
 - LAMP STANDARDS, HYDRO POLES, AND ANCHORS THAT REQUIRE TEMPORARY SUPPORT, REMOVAL OR REPLACEMENT, TO BE DONE SO AT THE EXPENSE OF THE CONTRACTOR AS NECESSARY.
 - CONTRACTOR TO REGRADE/RENEW EXISTING PRIVATE SIDEWALKS TO LIMITS AS SHOWN. SIDEWALKS TO BE RENEWED WITH CONCRETE UNLESS NOTED OTHERWISE.
 - CONTRACTOR TO TAKE PRECAUTIONARY STEPS TO PROTECT EXISTING TREES WITHIN THE LIMITS OF CONSTRUCTION FROM DAMAGE FROM CONSTRUCTION ACTIVITIES AS OUTLINED IN THE SPECIFICATIONS.
 - CONTRACTOR TO CONFIRM THE LOCATION OF ALL UTILITIES/SERVICES IN THE FIELD PRIOR TO CONSTRUCTION.
 - MODIFIED BARRIER CURB TO BE USED AT ALL INTERSECTION RADII, BACK LANE RADII AND BULLNOSES.
 - CONTRACTOR TO OVERLAY DRIVEWAYS TO ENSURE POSITIVE DRAINAGE TO NEW STREET GRADES. FINAL LIMITS TO BE DETERMINED IN THE FIELD BY CONTRACT ADMINISTRATOR.
 - CB SD-023 & SD-024 OFFSETS ARE DIMENSIONED TO BOC. CB SD-025 OFFSETS ARE DIMENSIONED O/C.
 - REFER TO BID OPPORTUNITY FOR DETAILS REGARDING TRAFFIC MANAGEMENT.
 - ADD 200.000 m TO ABBREVIATED ELEVATIONS TO OBTAIN GEODETIC ELEVATIONS.

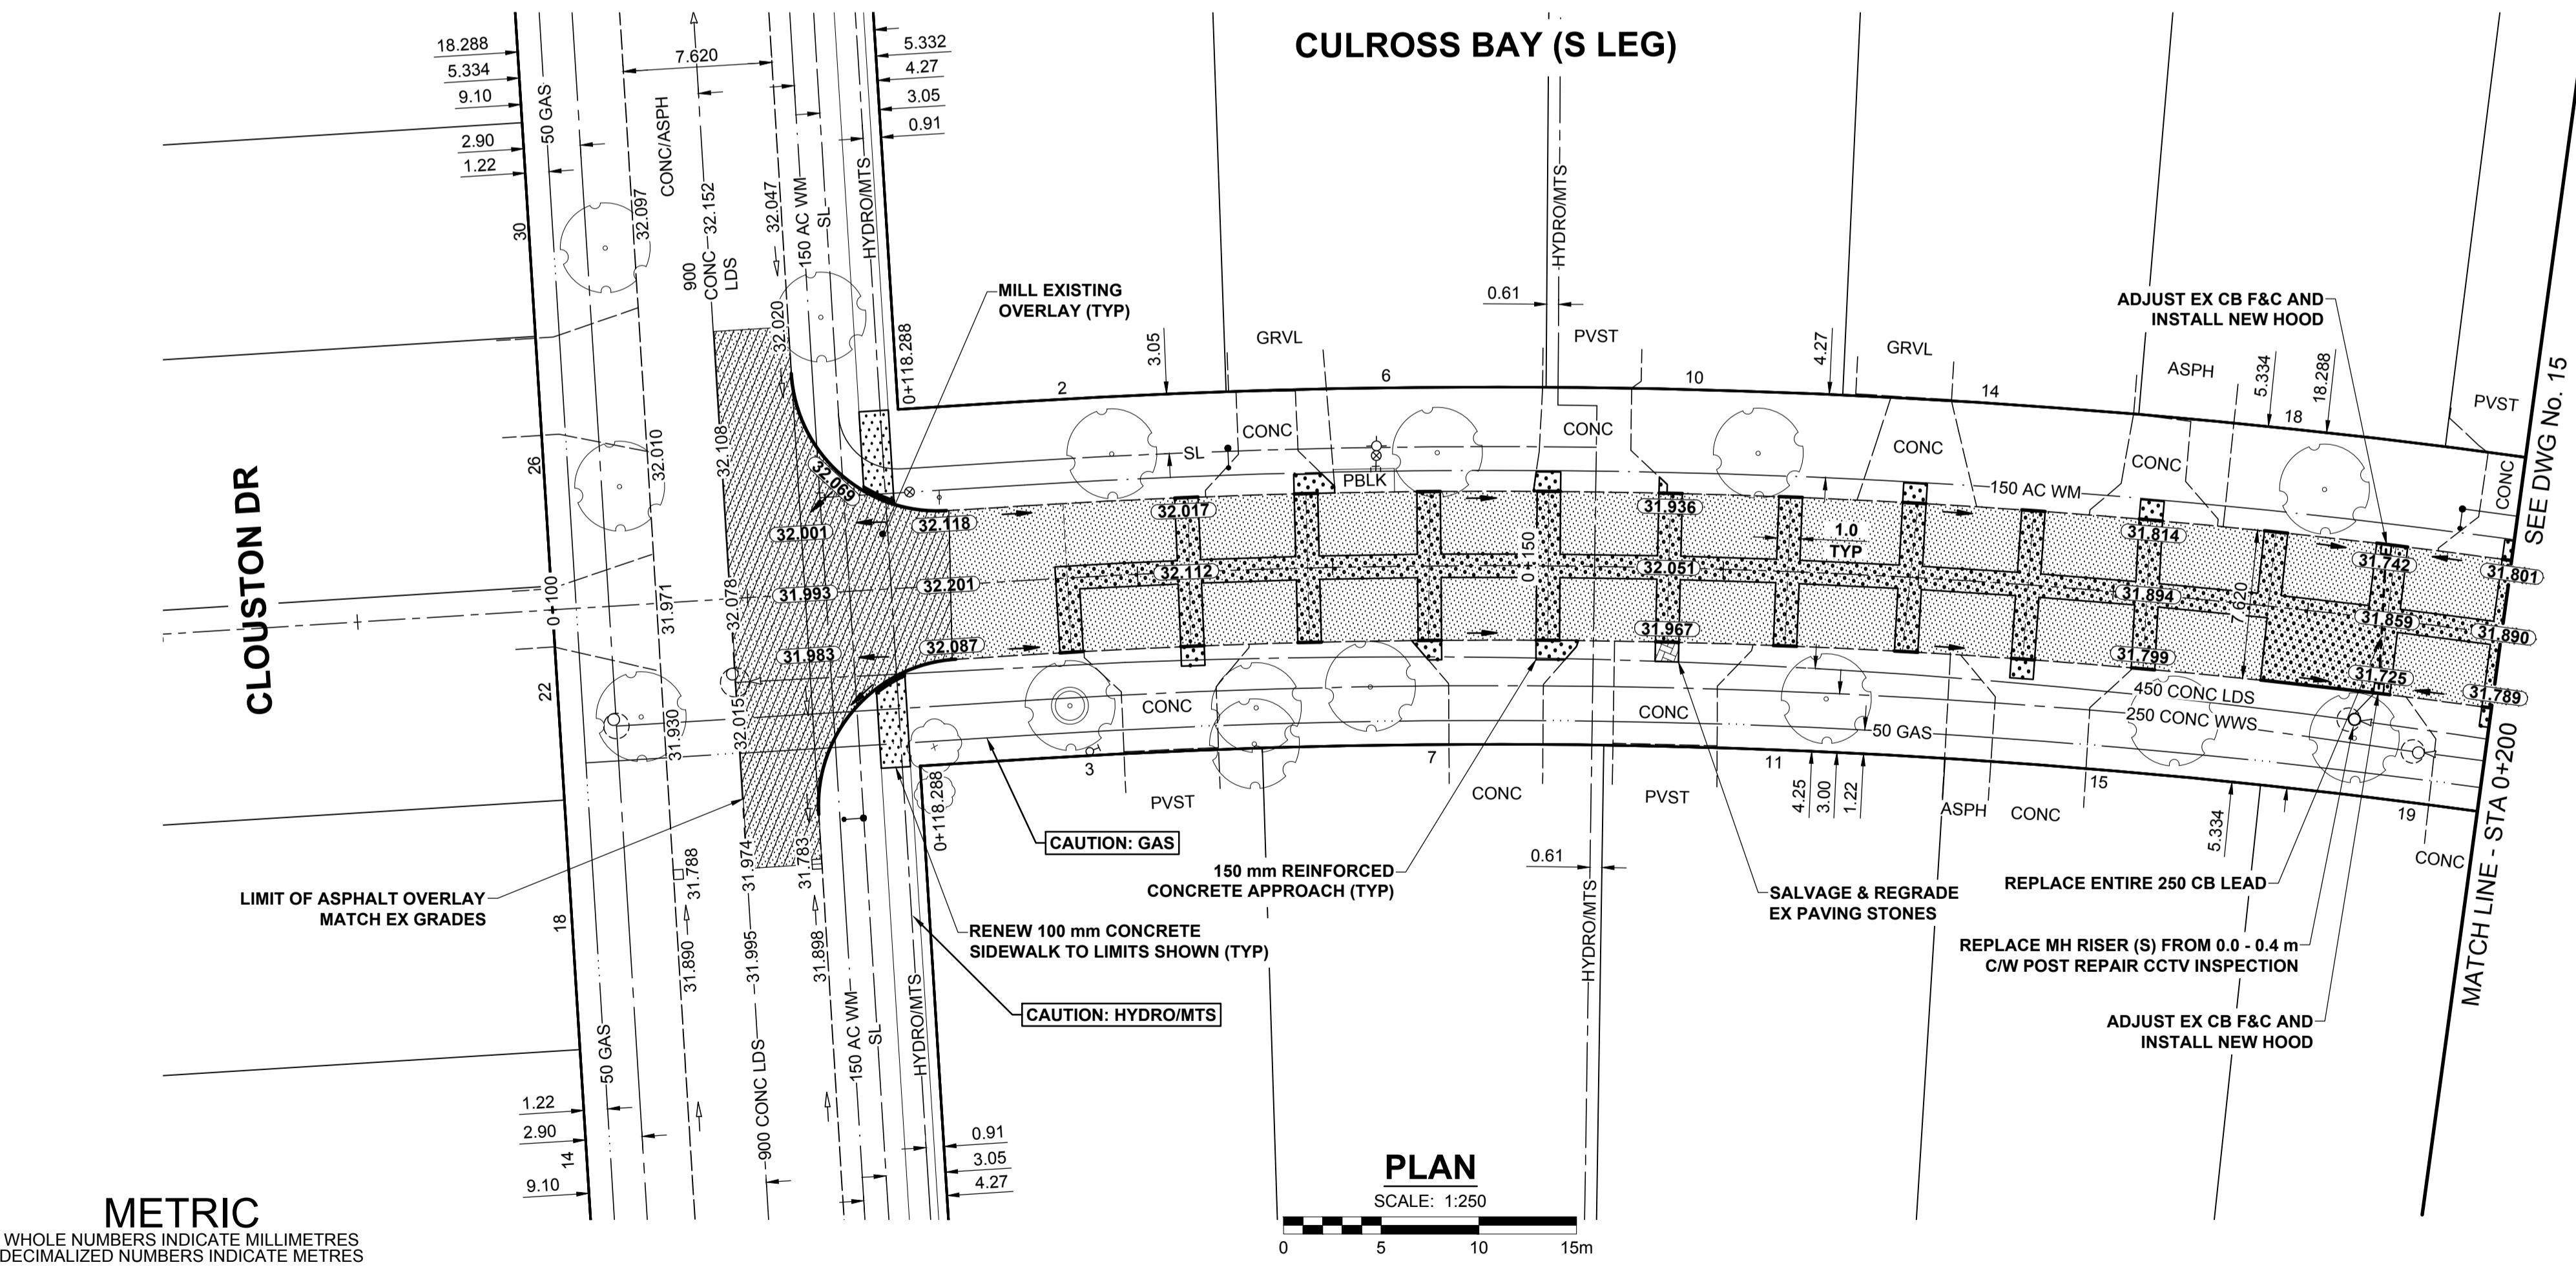

METRIC
WHOLE NUMBERS INDICATE MILLIMETRES
DECIMALIZED NUMBERS INDICATE METRES

EXISTING	LEGEND - PLAN	NEW	EXISTING	LEGEND - PLAN	NEW	EXISTING	LEGEND - PLAN	NEW	
	GAS		MANHOLE		CONCRETE PAVEMENT		CATCH BASIN/CATCH PIT		CONC SIDEWALK/MEDIAN
	MTS HANDWELL/PEDESTAL		CATCH BASIN/CATCH PIT		ASPHALT PAVEMENT		TREE		PAVING STONE
	HYDRO HANDWELL/CABINET		TREE		GRAVEL		PROPERTY LINE		RAMP CURB
	CATV/FIBRE OPTIC		SURVEY BAR		PLANING/REMOVAL		FENCE		
	TRAFFIC SIGNALS/PIT		BOC/EDGE OF PAVEMENT				ELEVATION (33.333)		
	LAND DRAINAGE SEWER		TRAFFIC SIGN						
	SANITARY/COMBINED SEWER								
	CB LEAD/SSP/DCP								
	WATERMAIN								
	SUBDRAIN								
	DITCH								

LOCATION APPROVED
UNDERGROUND STRUCTURES

SUPR. LIG STRUCTURES COMMITTEE DATE

NOTE:
LOCATION OF UNDERGROUND STRUCTURES AS SHOWN ARE BASED ON THE BEST INFORMATION AVAILABLE BUT NO GUARANTEE IS GIVEN THAT ALL EXISTING UTILITIES ARE SHOWN OR THAT THE GIVEN LOCATIONS ARE EXACT. CONFIRMATION OF EXISTENCE AND EXACT LOCATION OF ALL SERVICES MUST BE OBTAINED FROM THE INDIVIDUAL UTILITIES BEFORE PROCEEDING WITH CONSTRUCTION.

NO.	REVISIONS	DATE	BY
B	ISSUED FOR TENDER	18/03/27	RPB
A	ISSUED FOR CLIENT REVIEW	18/02/09	RPB
No.	REVISIONS	YY/MM/DD	BY

MORRISON HERSHFIELD

DESIGNED BY: RPB
DRAWN BY: KMB

CHECKED BY: WRJ
APPROVED BY: BWB

RELEASED FOR CONSTRUCTION

DATE: 18/01/26

PRELIMINARY DRAWING

NOT TO BE USED FOR CONSTRUCTION

CONSULTANT FILE NAME: 1800598-Culross-PP-01.dwg

THE CITY OF WINNIPEG
PUBLIC WORKS DEPARTMENT
ENGINEERING DIVISION

2018 LOCAL STREETS PACKAGE
CULROSS BAY
CLOUSTON DR TO CLOUSTON DR
REHABILITATION
PAVING AND GRADING
CLOUSTON DR TO STA 0+200

CITY DRAWING NUMBER: N/A
SHEET 14 OF 18
DRAWING No. 14

BID OPPORTUNITY No. 123-2017

