


1 BUILDING SECTION 1
1:75

REFER TO DETAILS ON G101 FOR
DETAILS ON GRADE PROFILE @
BLDG PERIMETER, TYP.

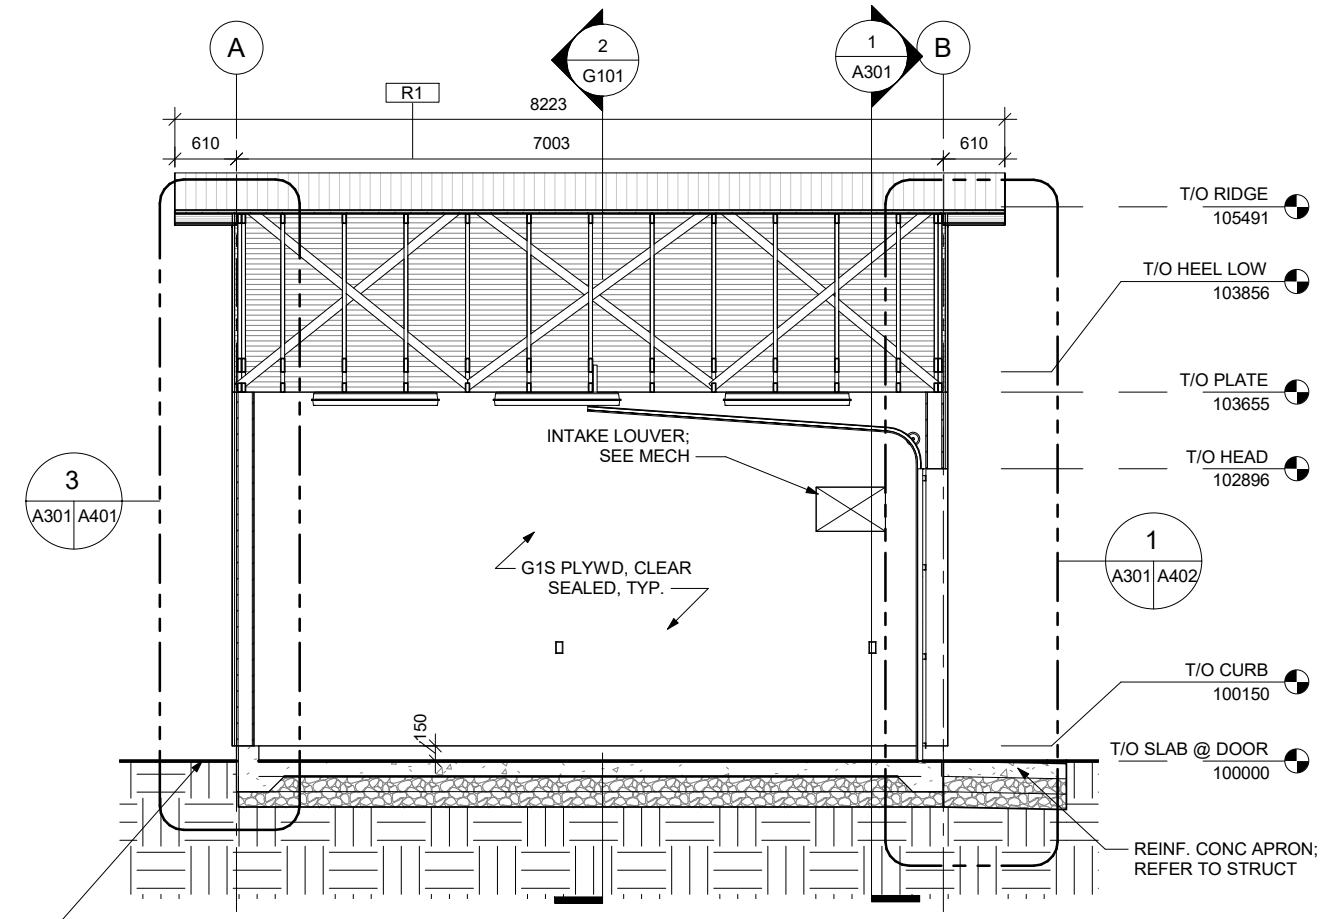

2 BUILDING SECTION 2
1:75

