


1 INT ELEVATION - GARAGE - C
1:50



2 INT ELEVATION - GARAGE - D
1:50

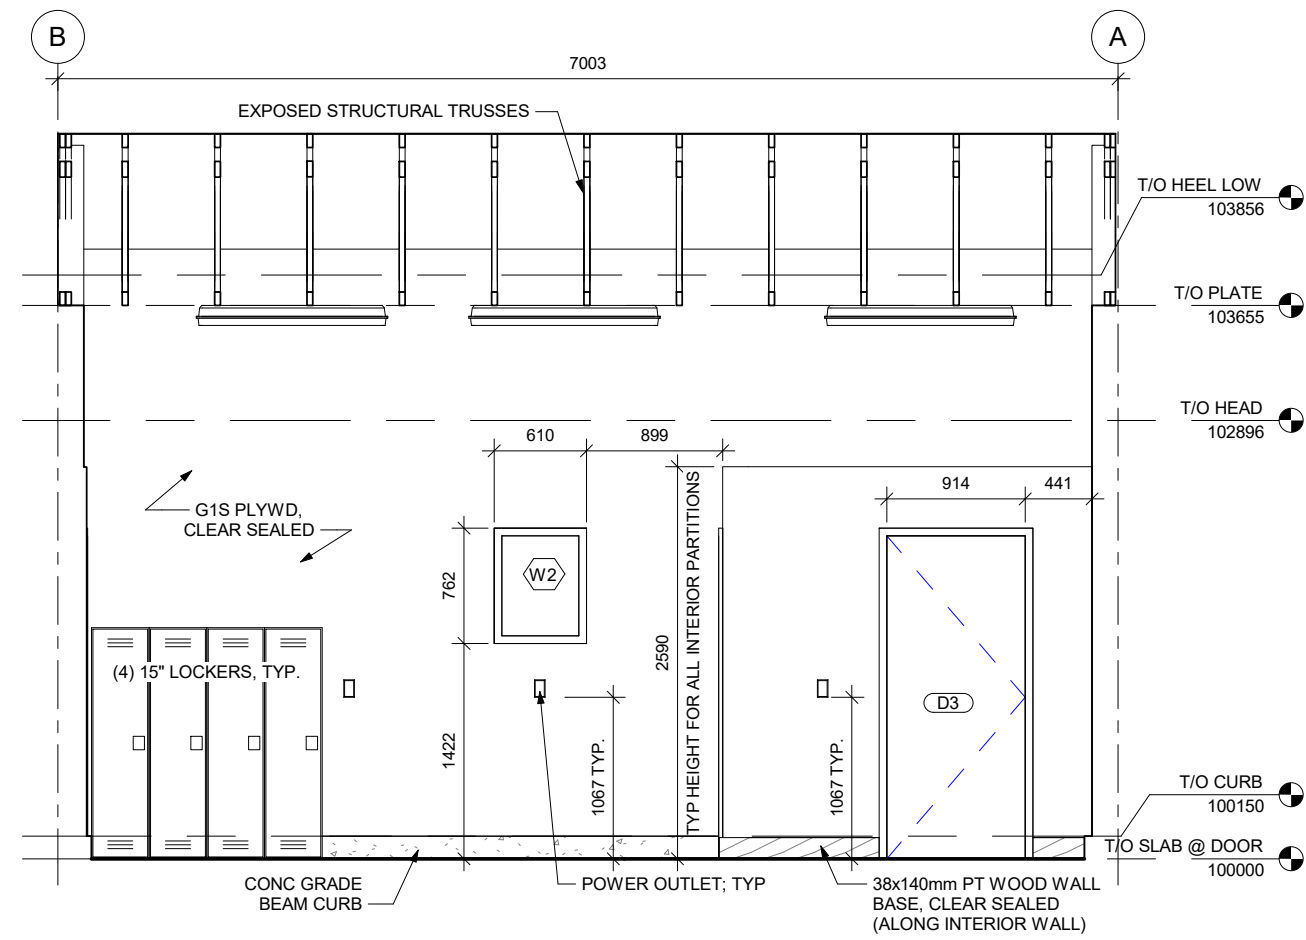